


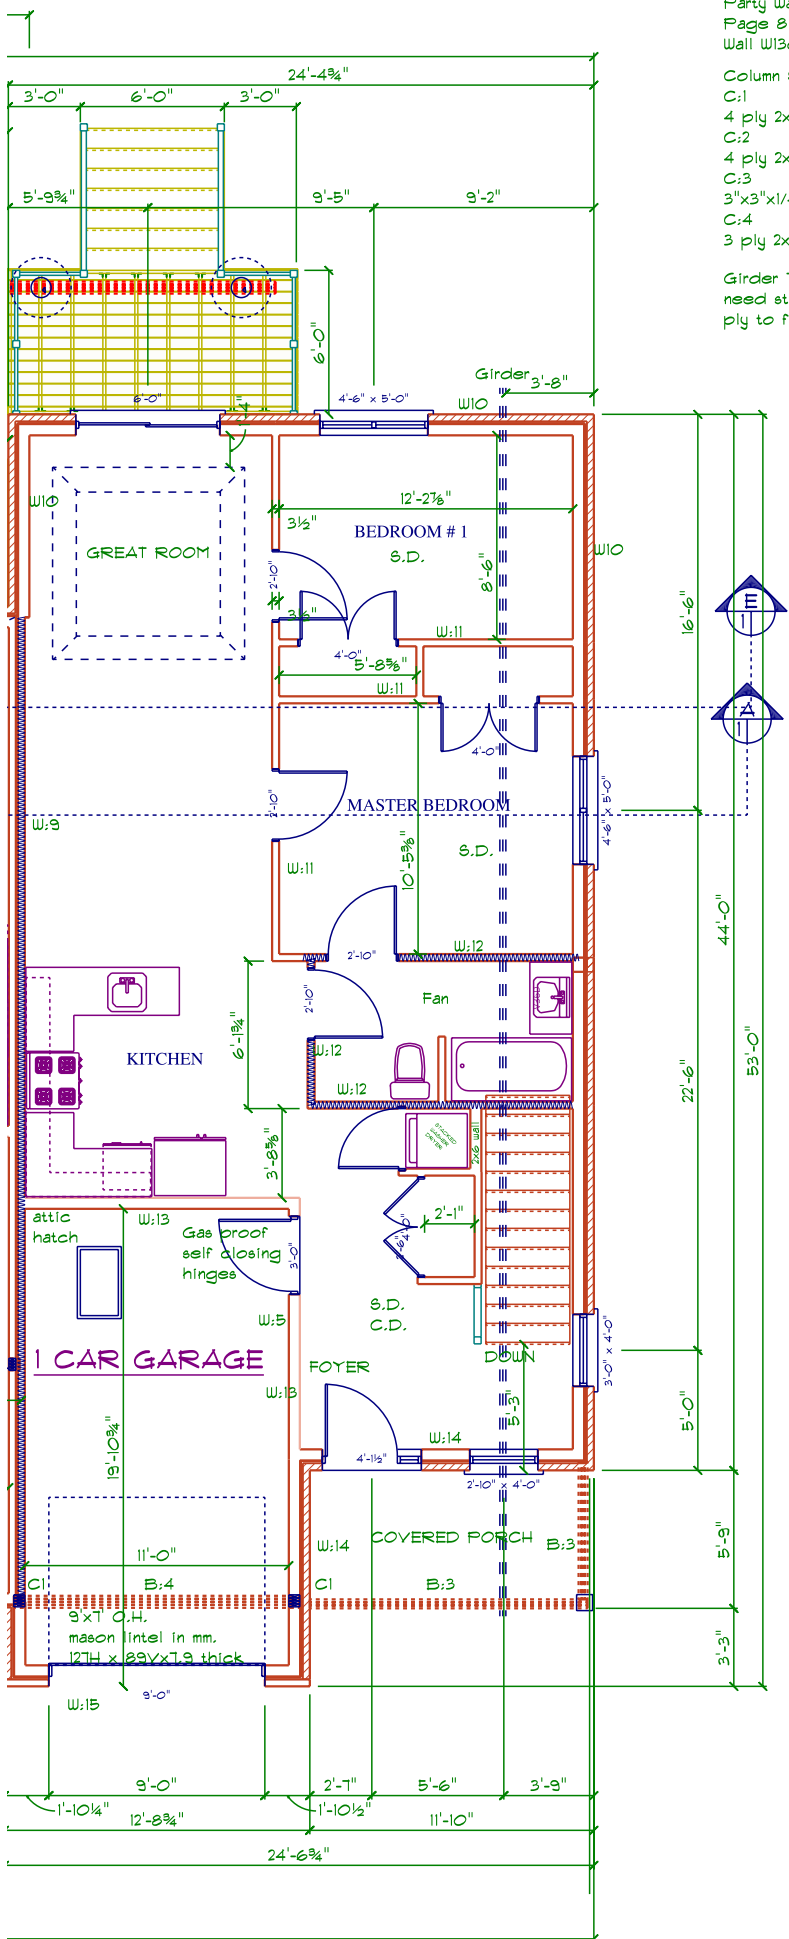


Party Wall O.B.C. 2012
Page 8 8B;3
Wall W13c

Column Schedule
C:1
4 ply 2x6 to foundation
C:2
4 ply 2x4
C:3
3"x3"x1/4" HSS
C:4
3 ply 2x6 to foundation


Girder Trusses
need stud below each
ply to foundation


THE MAITLAND #42
MAIN FLOOR
924 SQ FT
TOTAL SQ FT: 924

MAIN FLOOR PLAN
SCALE: 1/8" = 1'-0"

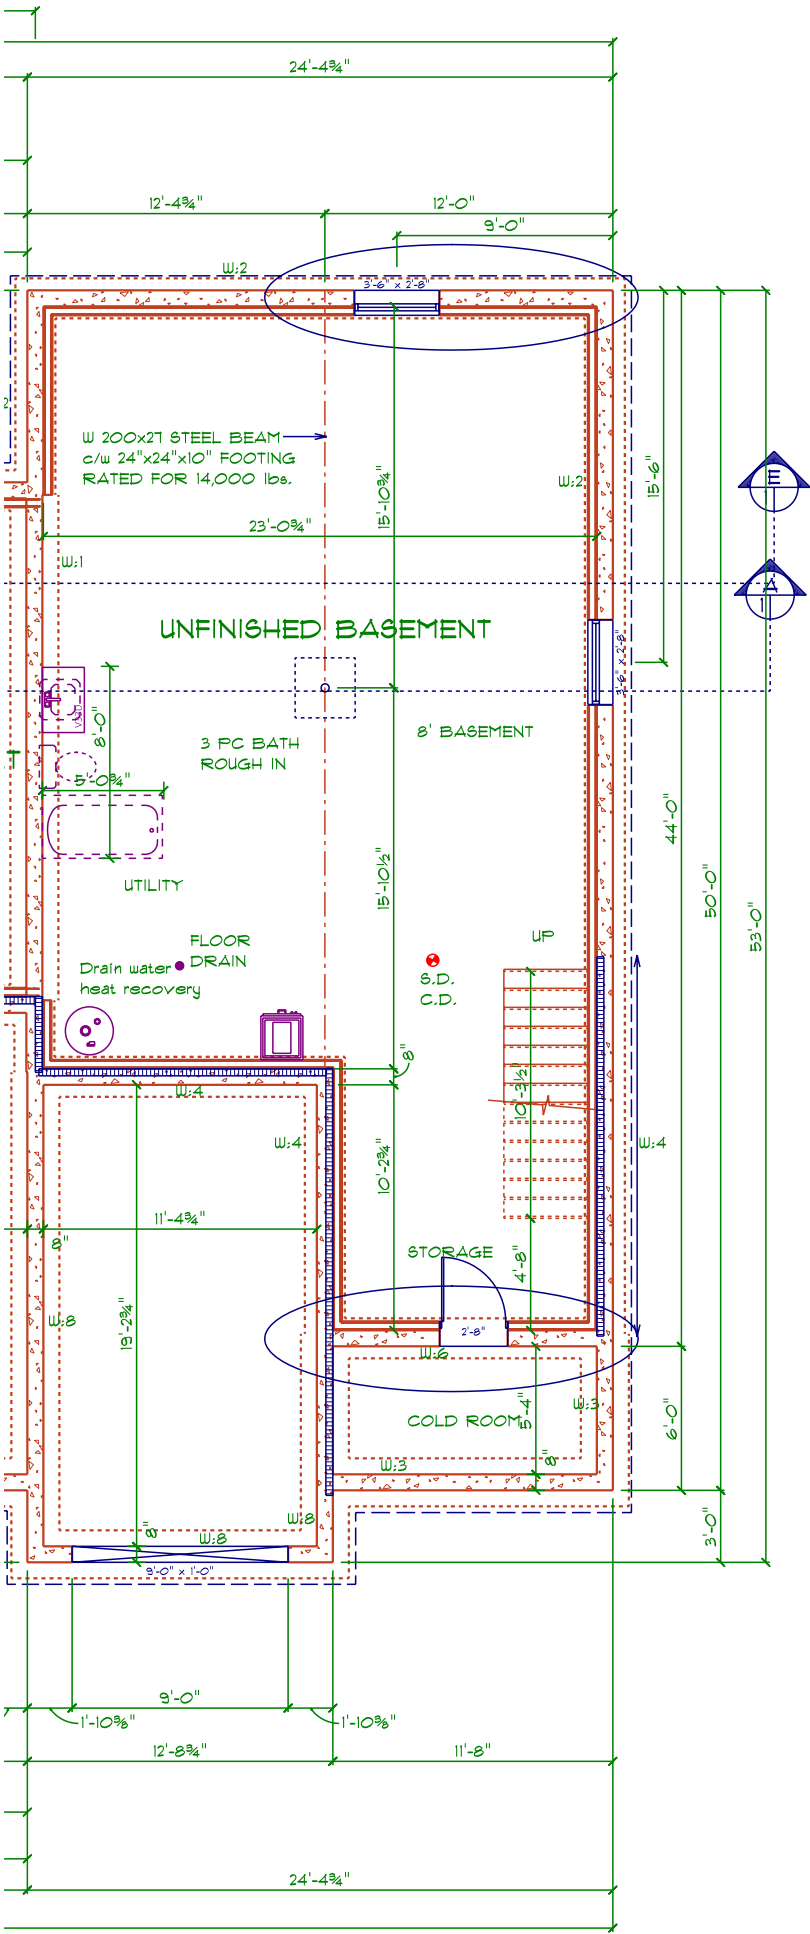


FOUNDATION PLAN
SCALE: 1/8" = 1'-0"

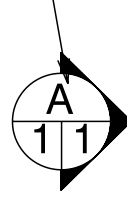DEVELOPER 		COMMUNITY  Milverton MEADOWS	DESIGNER INFORMATION		SECTION LETTER  PAGE NUMBERS	5 Unit Town Home Block 15 Milverton Ontario 11"X17" TEMPLATE	
BUILDER 			Design · Build · General Contracting Residential & Ag Construction Office: 1020 Old Scout Place, Waterloo, ON N2J 4G8 Ph: 519.664.2642 • Fx: 519.664.3598 www.conestogocarpenters.ca sales@conestogocarpenters.ca			DRAWN BY: MH SCALE: 1/8" = 1'-0"	PAGE: 2 / 3
						DATE: Friday, December 15, 2017	Basement

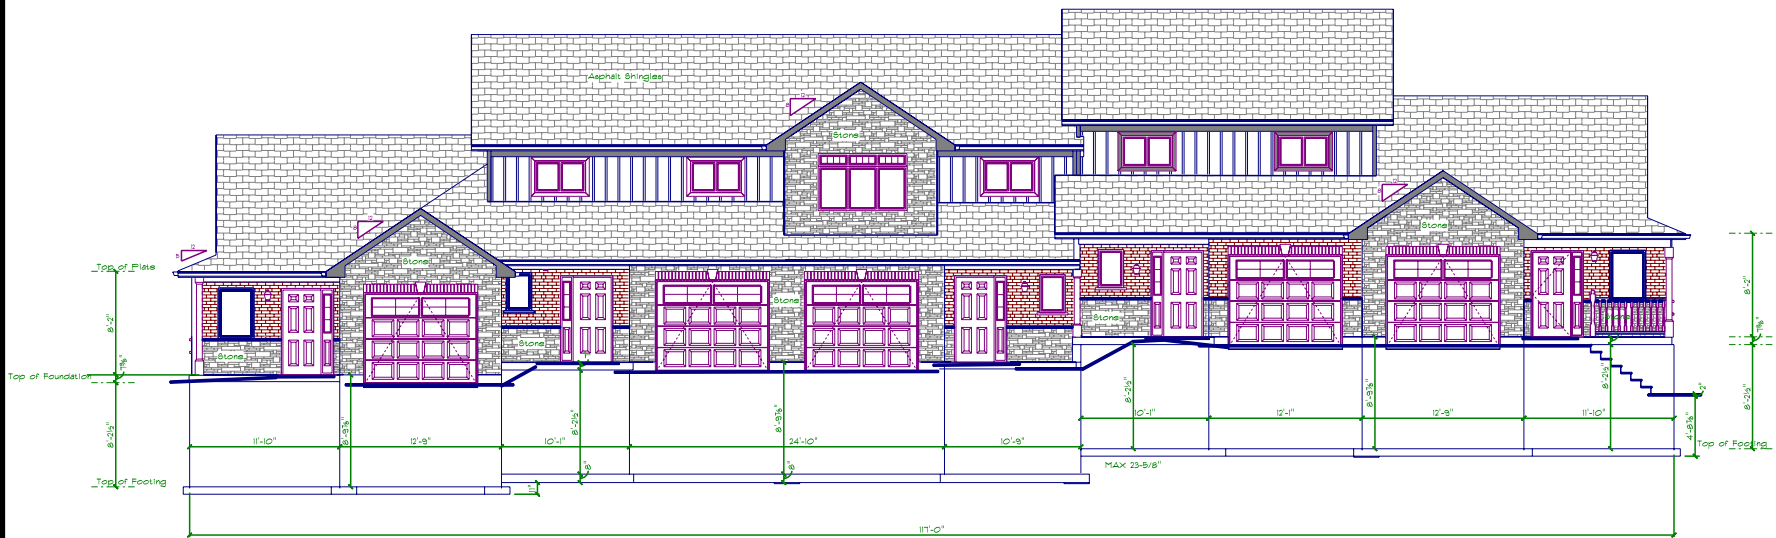

FRONT ELEVATION

SCALE: 0.0661" = 1'-0"

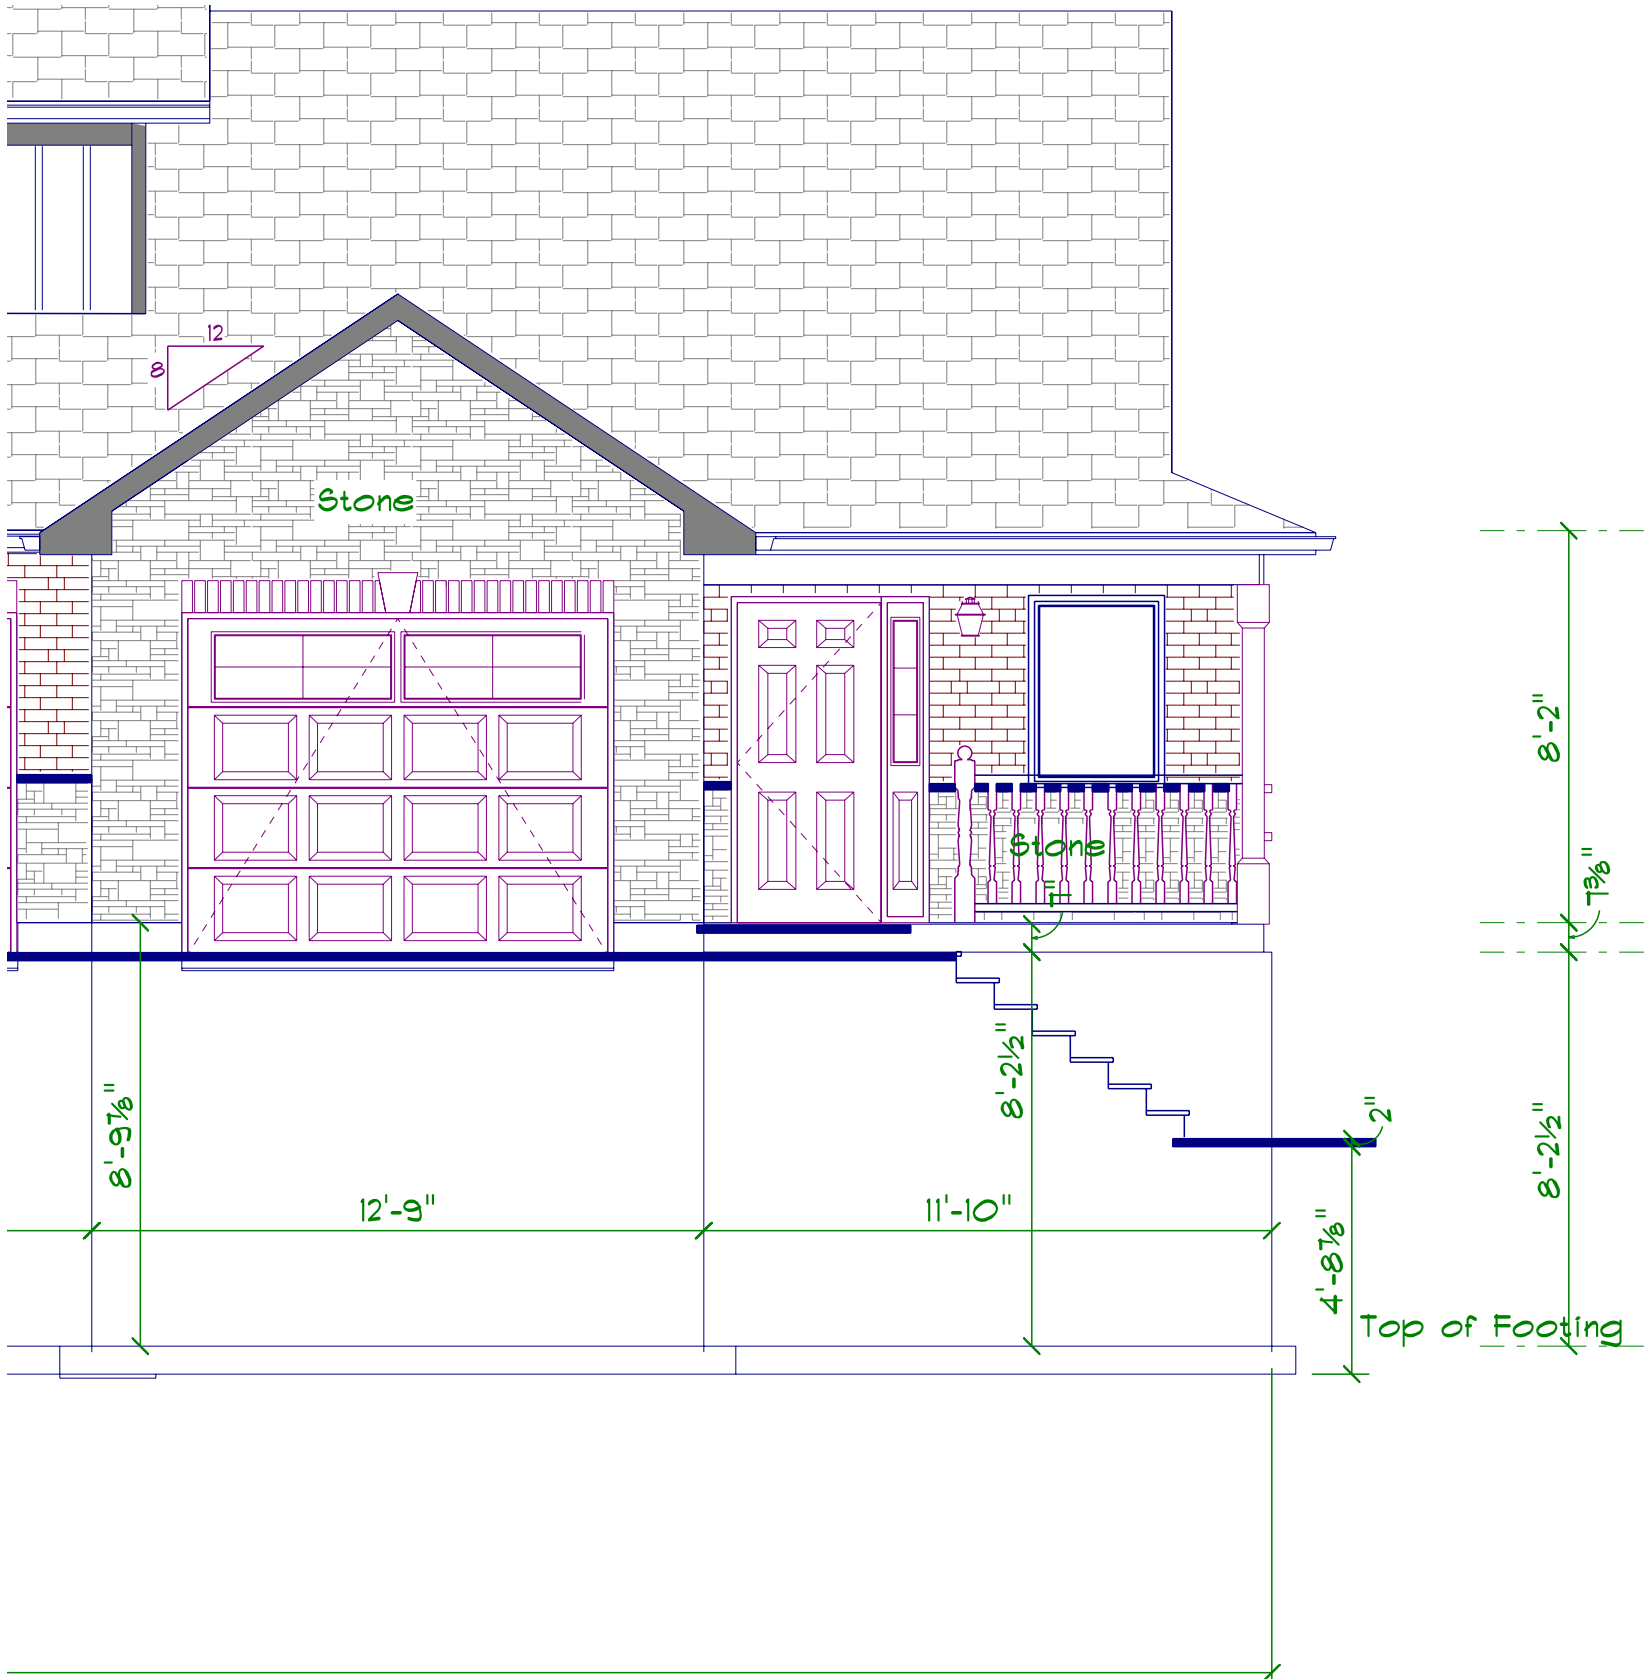

FRONT ELEVATION

SCALE: 1/4" = 1'-0"

DEVELOPER Southside ESTATES INC.	COMMUNITY Milverton MEADOWS	DESIGNER INFORMATION		SECTION LETTER A 1 1 PAGE NUMBERS	5 Unit Town Home Block 15 Milverton Ontario 11"X17" TEMPLATE	PAGE: 3 / 3 Elevation
BUILDER Conestogo Carpenters LTD	Design · Build · General Contracting Residential & Ag Construction Office: 1020 Old Scout Place, Waterloo, ON N2J 4G8 Ph: 519.664.2642 • Fx: 519.664.3598 www.conestogocarpenters.ca sales@conestogocarpenters.ca				DRAWN BY: MH SCALE: As Noted DATE: Friday, December 15, 2017	