






THE CONESTOGO #44

MAIN FLOOR
 660 SQ FT
 SECOND FLOOR
 755 SQ FT
 TOTAL SQ FT: 1415

MAIN FLOOR PLAN



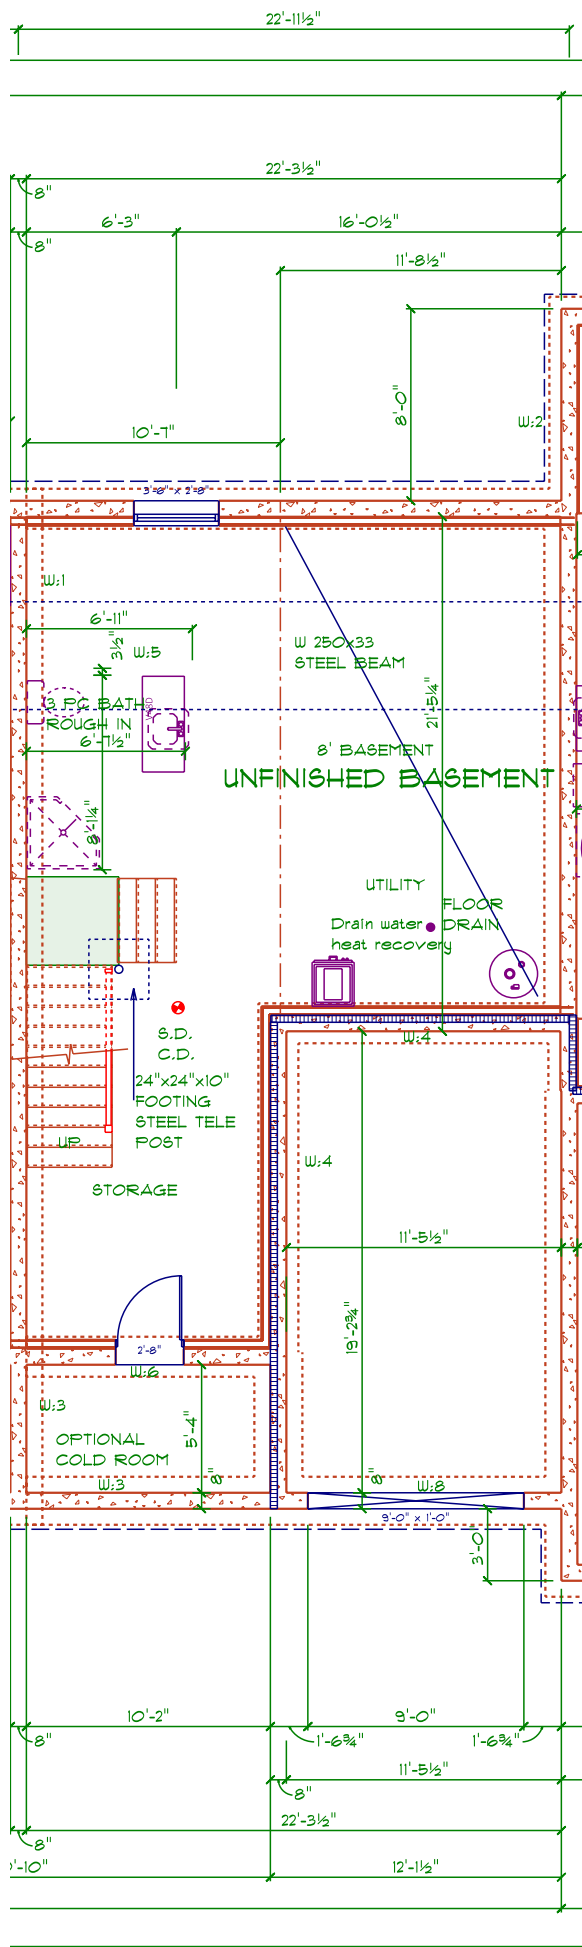

SCALE: 1/8" = 1'-0"


<p>DEVELOPER</p>  <p>Southside ESTATES INC.</p>	<p>COMMUNITY</p>  <p>Milverton MEADOWS</p>	<p>DESIGNER INFORMATION</p>	<p>SECTION LETTER</p>  <p>PAGE NUMBERS</p>	<p>5 Unit Town Home Block 15 Milverton Ontario</p> <p>11"X11" TEMPLATE</p>	<p>DRAWN BY: MH</p> <p>SCALE: 1/8" = 1'-0"</p> <p>DATE: Friday, December 15, 2017</p> <p>PAGE: 1/3 Main</p>
<p>BUILDER</p>  <p>Conestogo Carpenters</p> <p>Design Build General Contracting Residential & Ag Construction</p> <p>Office: 1020 Old Scout Place, Waterloo, ON N2J 4G8 Ph: 519.664.2642 • Fx: 519.664.3598 www.conestogocarpenters.ca sales@conestogocarpenters.ca</p>					



FOUNDATION PLAN


SCALE: 1/8" = 1'-0"

<p>DEVELOPER</p>  <p>Southside ESTATES INC.</p>	<p>COMMUNITY</p>  <p>Milverton MEADOWS</p>	<p>DESIGNER INFORMATION</p>	<p>SECTION LETTER</p>  <p>A 1 1</p>	<p>5 Unit Town Home Block 15 Milverton Ontario</p> <p>11"X11" TEMPLATE</p>	
<p>BUILDER</p>  <p>Conestogo Carpenters</p>	<p>Design · Build · General Contracting Residential & Ag Construction</p> <p>Office: 1020 Old Scout Place, Waterloo, ON N2J 4G8 Ph: 519.664.2642 • Fx: 519.664.3598 www.conestogocarpenters.ca sales@conestogocarpenters.ca</p>		<p>PAGE NUMBERS</p>	<p>DRAWN BY: MH</p> <p>SCALE: 1/8" = 1'-0"</p> <p>DATE: Friday, December 15, 2017</p>	<p>PAGE: 2/3 Basement</p>

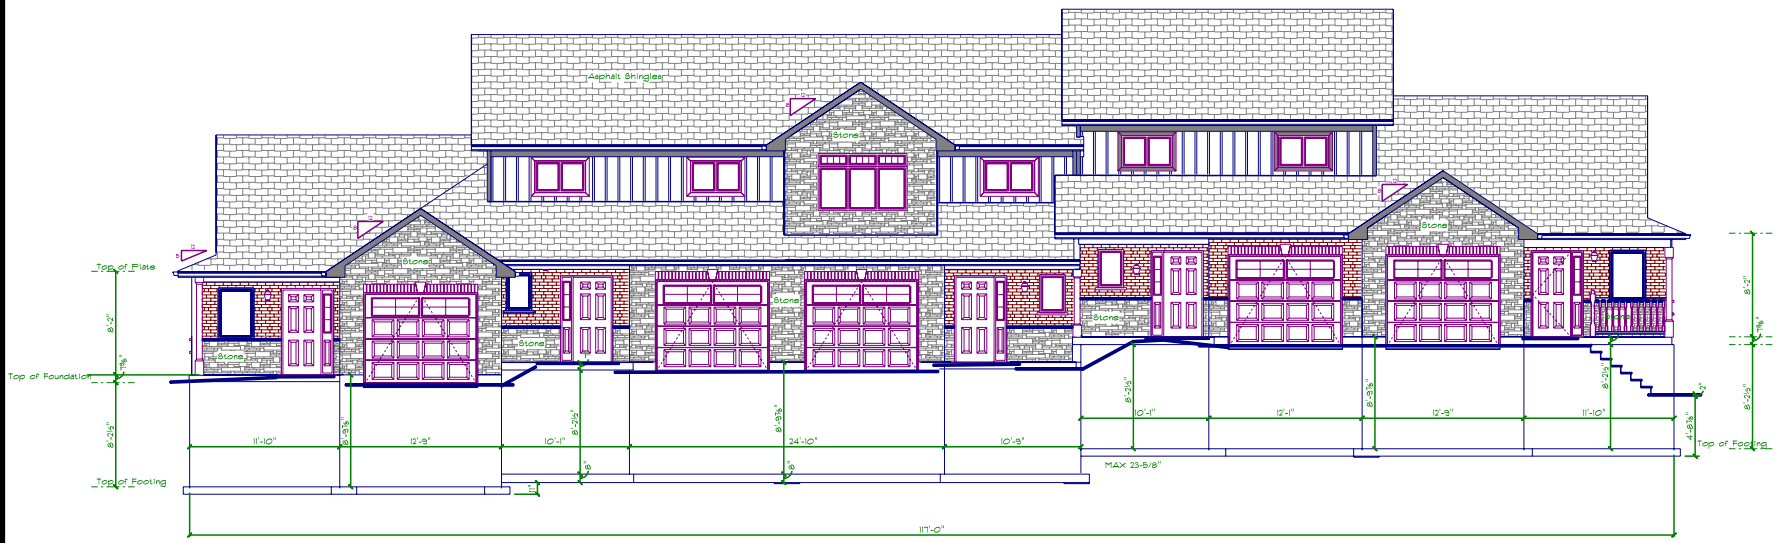



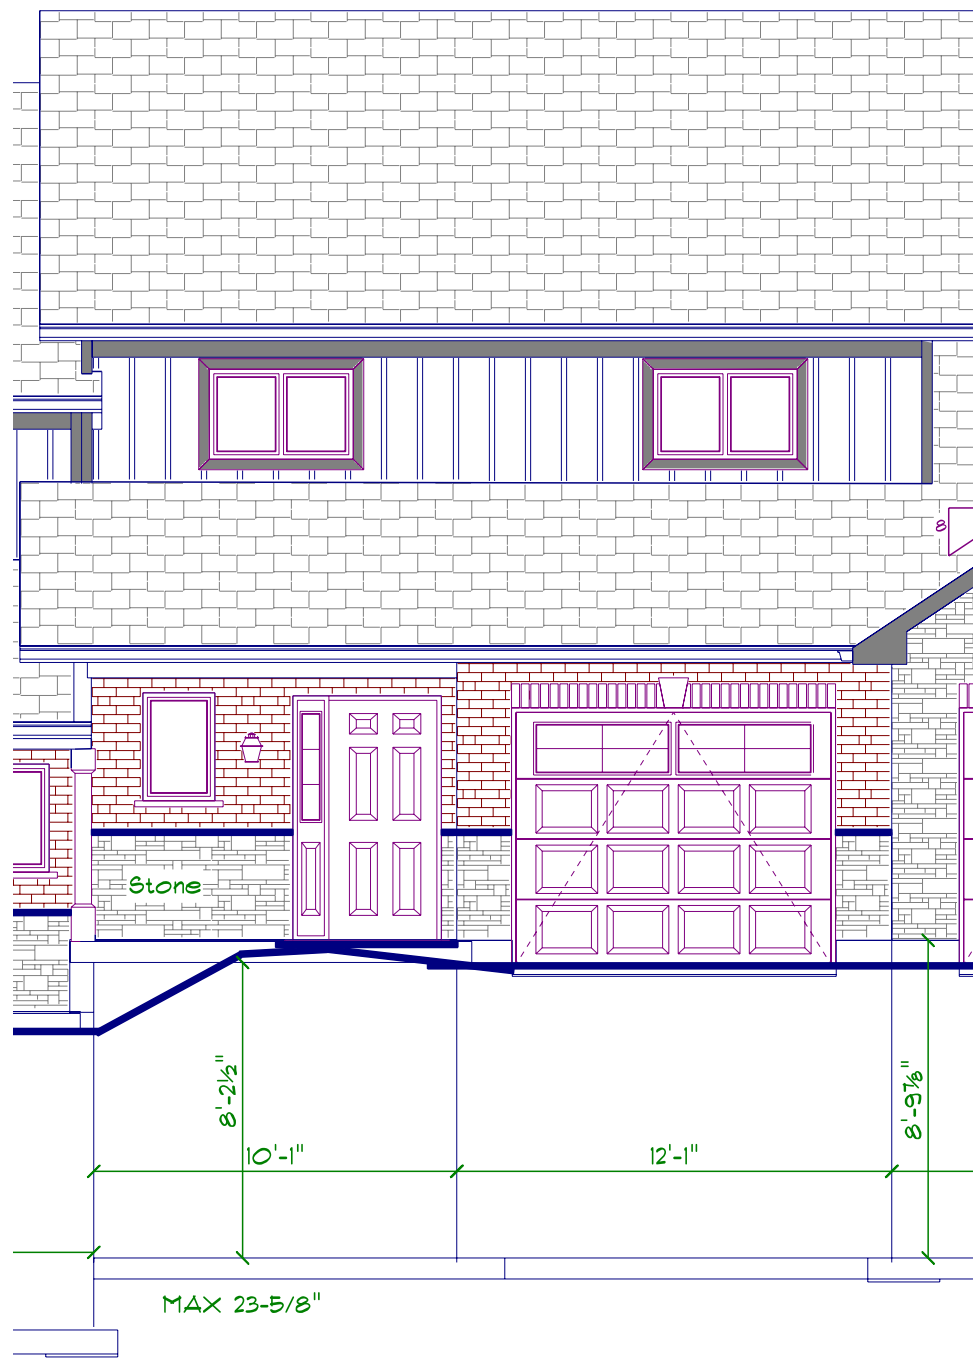

FRONT ELEVATION

SCALE: 0.0661" = 1'-0"



FRONT ELEVATION

SCALE: 3/16" = 1'-0"

<p>DEVELOPER</p>  <p>Southside ESTATES INC.</p>	<p>COMMUNITY</p>  <p>Milverton MEADOWS</p>	<p>DESIGNER INFORMATION</p>	<p>SECTION LETTER</p>  <p>PAGE NUMBERS</p>	<p>5 Unit Town Home Block 15 Milverton Ontario</p> <p>11"X11" TEMPLATE</p>	<p>DRAWN BY: MH</p> <p>SCALE: As Noted</p> <p>DATE: Friday, December 15, 2017</p> <p>PAGE: 3/3 Elevation</p>
<p>BUILDER</p>  <p>Conestogo Carpenters</p>	<p>Design • Build • General Contracting Residential & Ag Construction</p> <p>Office: 1020 Old Scout Place, Waterloo, ON N2J 4G8 Ph: 519.664.2642 • Fx: 519.664.3598 www.conestogocarpenters.ca sales@conestogocarpenters.ca</p>				