






**THE CONESTOGO #44**

MAIN FLOOR  
 660 SQ FT  
 SECOND FLOOR  
 755 SQ FT  
 TOTAL SQ FT: 1415

**MAIN FLOOR PLAN**

SCALE: 1/8" = 1'-0"



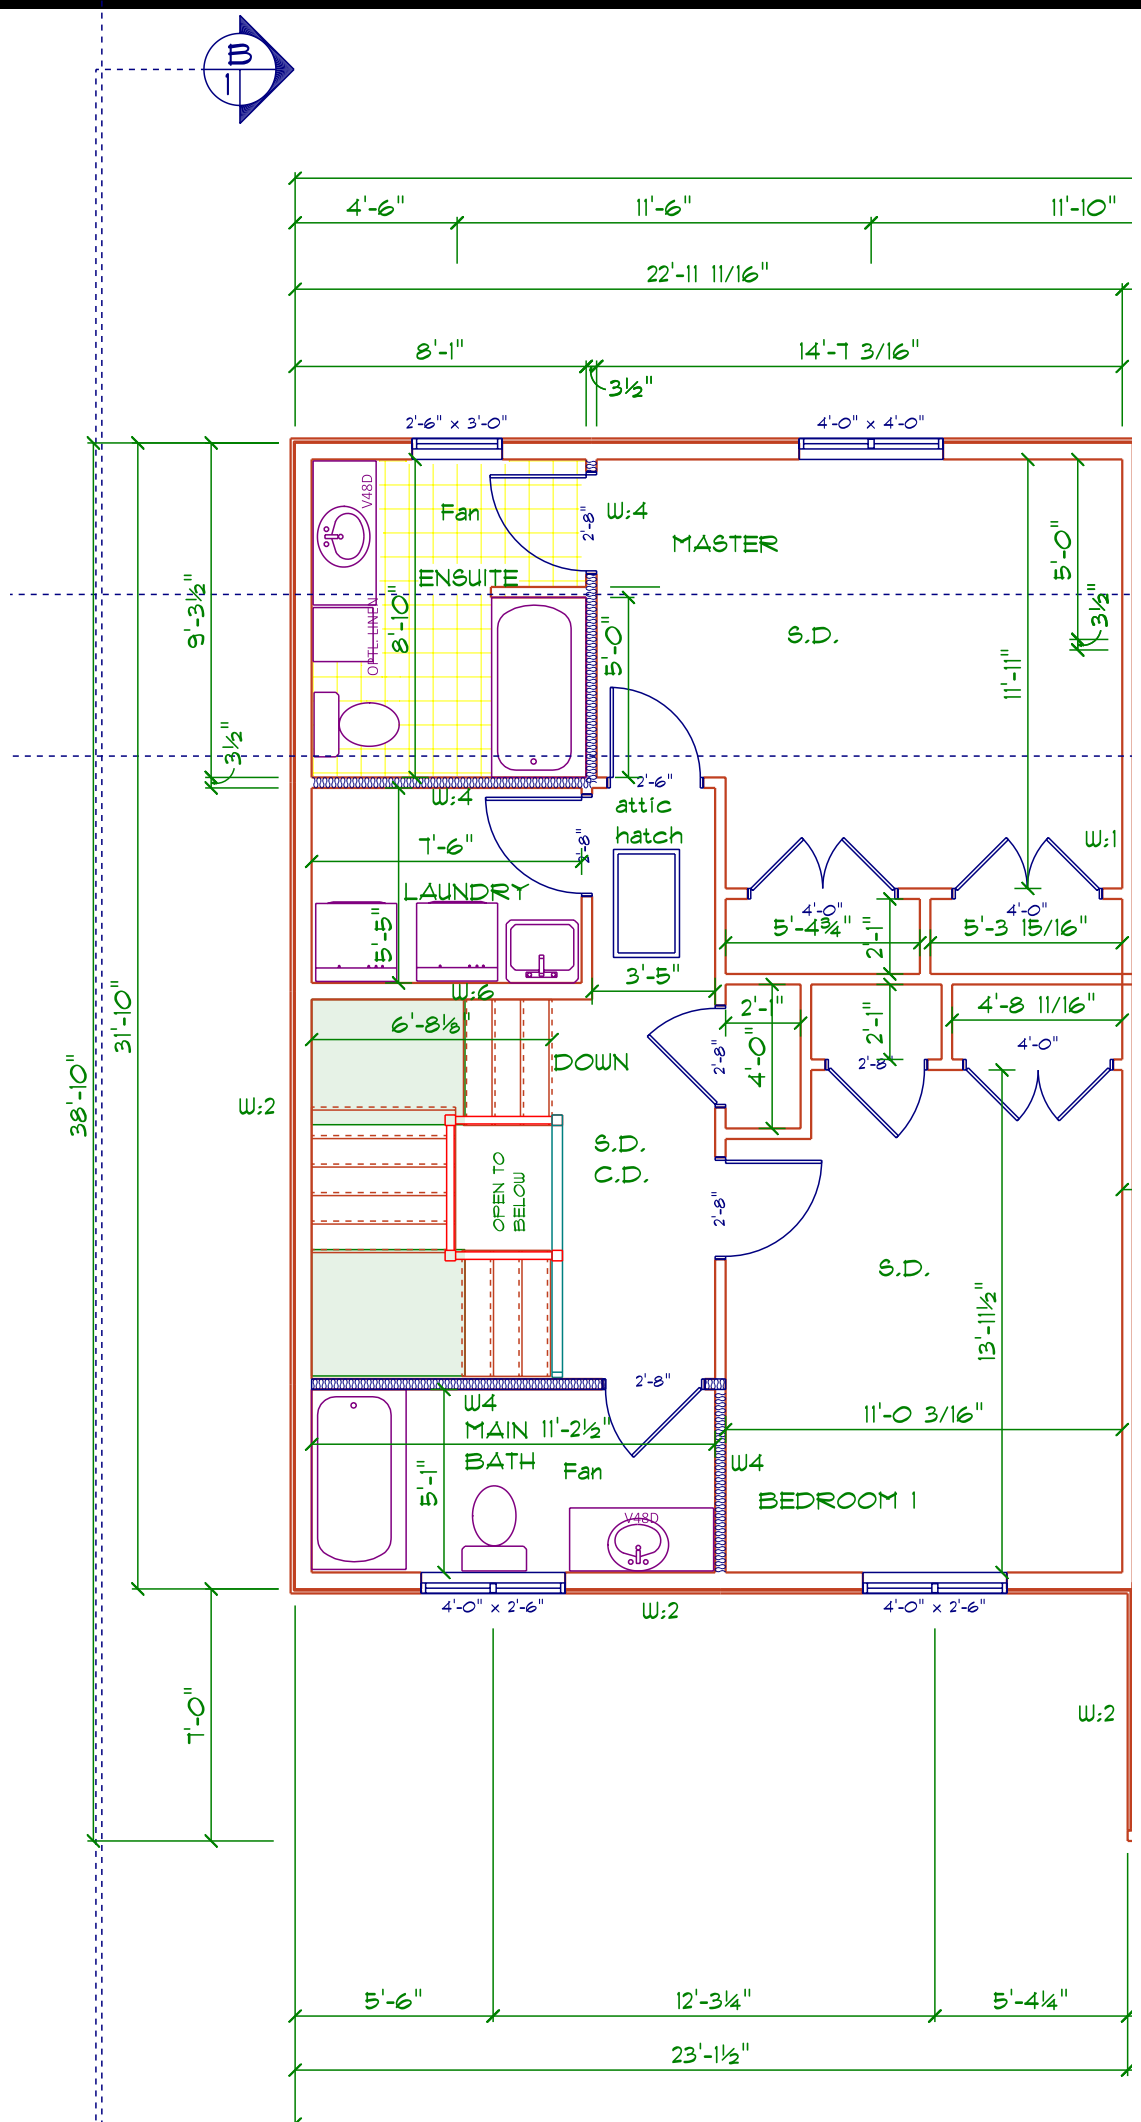

<p>DEVELOPER</p> 	<p>COMMUNITY</p>  <p><b>Milverton MEADOWS</b></p>	<p>DESIGNER INFORMATION</p>	<p>SECTION LETTER</p>  <p>PAGE NUMBERS</p>	<p><b>5 Unit Town Home</b>        Block 15        Milverton        Ontario</p> <p>11"X11" TEMPLATE</p>	<p>DRAWN BY: MH</p> <p>SCALE: 1/8" = 1'-0"</p> <p>DATE: Tuesday, January 9, 2018</p> <p>PAGE: <b>1/4</b> Main</p>
<p>BUILDER</p>  <p>Design   Build   General Contracting   Residential &amp; Ag Construction</p> <p>Office: 1020 Old Scout Place, Waterloo, ON N2J 4G8        Ph: 519.664.2642 • Fx: 519.664.3598  <a href="http://www.conestogocarpenters.ca">www.conestogocarpenters.ca</a>  <a href="mailto:sales@conestogocarpenters.ca">sales@conestogocarpenters.ca</a></p>					




**THE CONESTOGO**

**SECOND FLOOR PLAN**



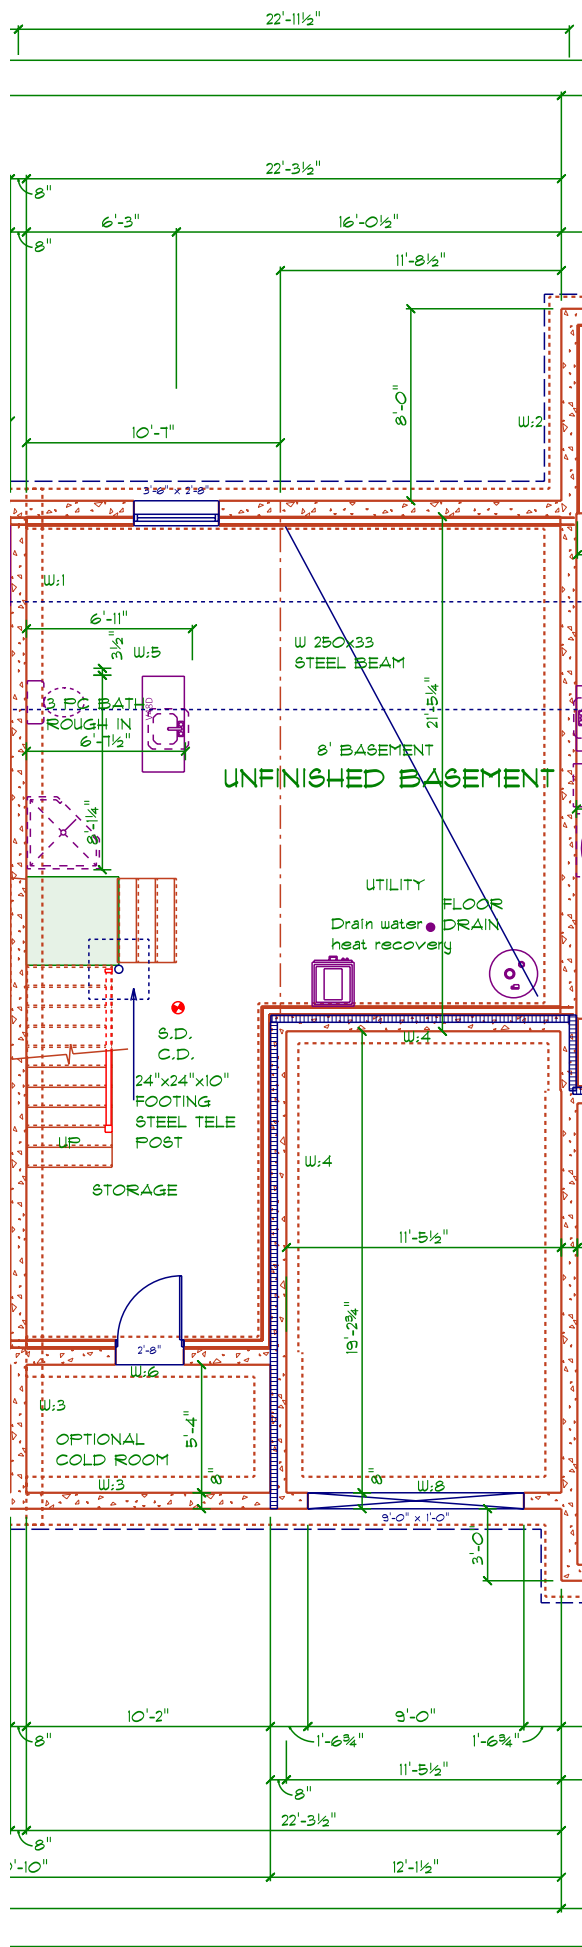

SCALE: 3/16" = 1'-0"


<p>DEVELOPER</p>  <p><b>Southside</b> ESTATES INC.</p>	<p>COMMUNITY</p>  <p><b>Milverton</b> MEADOWS</p>	<p>DESIGNER INFORMATION</p>	<p>SECTION LETTER</p>  <p>PAGE NUMBERS</p>	<p><b>5 Unit Town Home</b> Block 15 Milverton Ontario</p> <p>11"X17" TEMPLATE</p>
<p>BUILDER</p>  <p><b>Conestogo</b> Carpenters</p>	<p>Design • Build • General Contracting   Residential &amp; Ag Construction</p> <p>Office: 1020 Old Scout Place, Waterloo, ON N2J 4G8 Ph: 519.664.2642 • Fx: 519.664.3598 <a href="http://www.conestogocarpenters.ca">www.conestogocarpenters.ca</a> <a href="mailto:sales@conestogocarpenters.ca">sales@conestogocarpenters.ca</a></p>			<p>DRAWN BY: MH</p> <p>SCALE: 3/16" = 1'-0"</p> <p>DATE: Tuesday, January 9, 2018</p> <p>PAGE: <b>2/4</b> Second Floor</p>



## FOUNDATION PLAN


SCALE: 1/8" = 1'-0"

<p>DEVELOPER</p>  <p><b>Southside</b> ESTATES INC.</p>	<p>COMMUNITY</p>  <p><b>Milverton</b> MEADOWS</p>	<p>DESIGNER INFORMATION</p>	<p>SECTION LETTER</p>  <p>A 1 1</p>	<p><b>5 Unit Town Home</b> Block 15 Milverton Ontario</p> <p>11"X11" TEMPLATE</p>	
<p>BUILDER</p>  <p><b>Conestogo</b> Carpenters</p>	<p>Design · Build · General Contracting   Residential &amp; Ag Construction</p> <p>Office: 1020 Old Scout Place, Waterloo, ON N2J 4G8 Ph: 519.664.2642 • Fx: 519.664.3598 <a href="http://www.conestogocarpenters.ca">www.conestogocarpenters.ca</a> <a href="mailto:sales@conestogocarpenters.ca">sales@conestogocarpenters.ca</a></p>		<p>PAGE NUMBERS</p>	<p>DRAWN BY: MH</p> <p>SCALE: 1/8" = 1'-0"</p> <p>DATE: Tuesday, January 9, 2018</p>	<p>PAGE: <b>3/4</b> Basement</p>

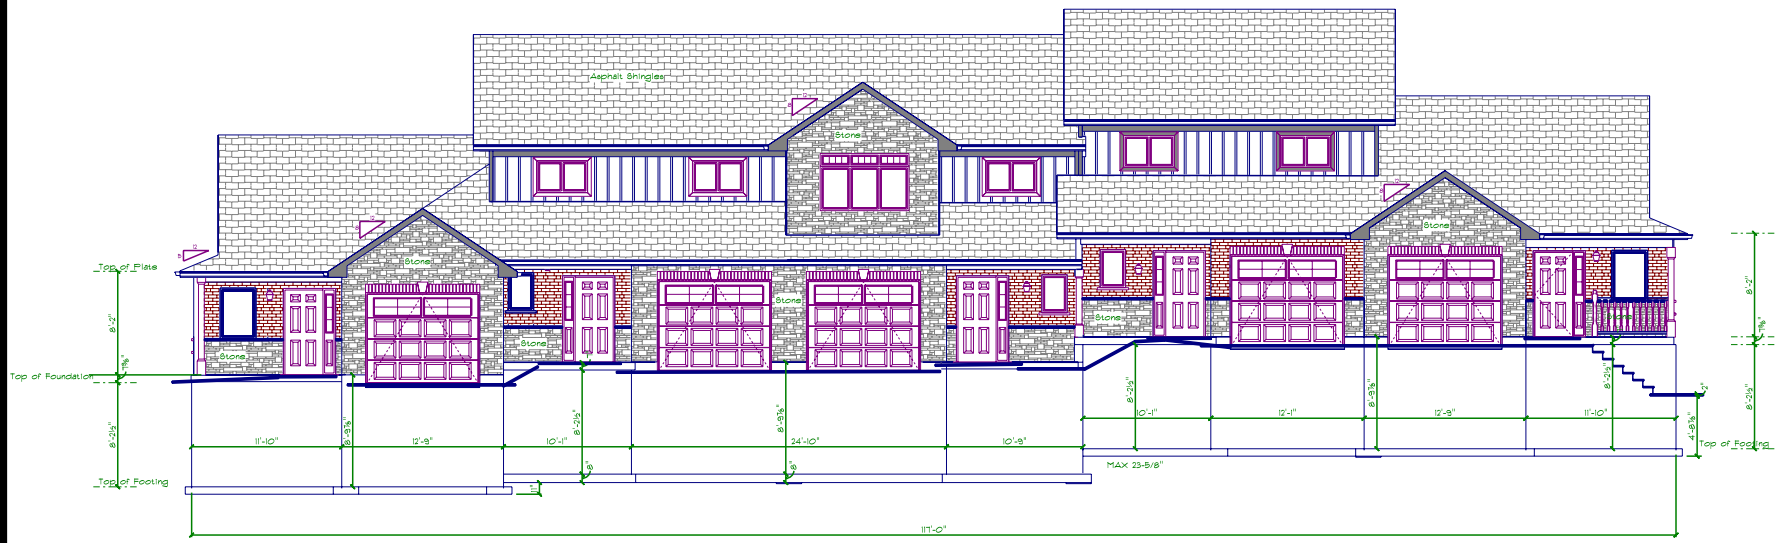



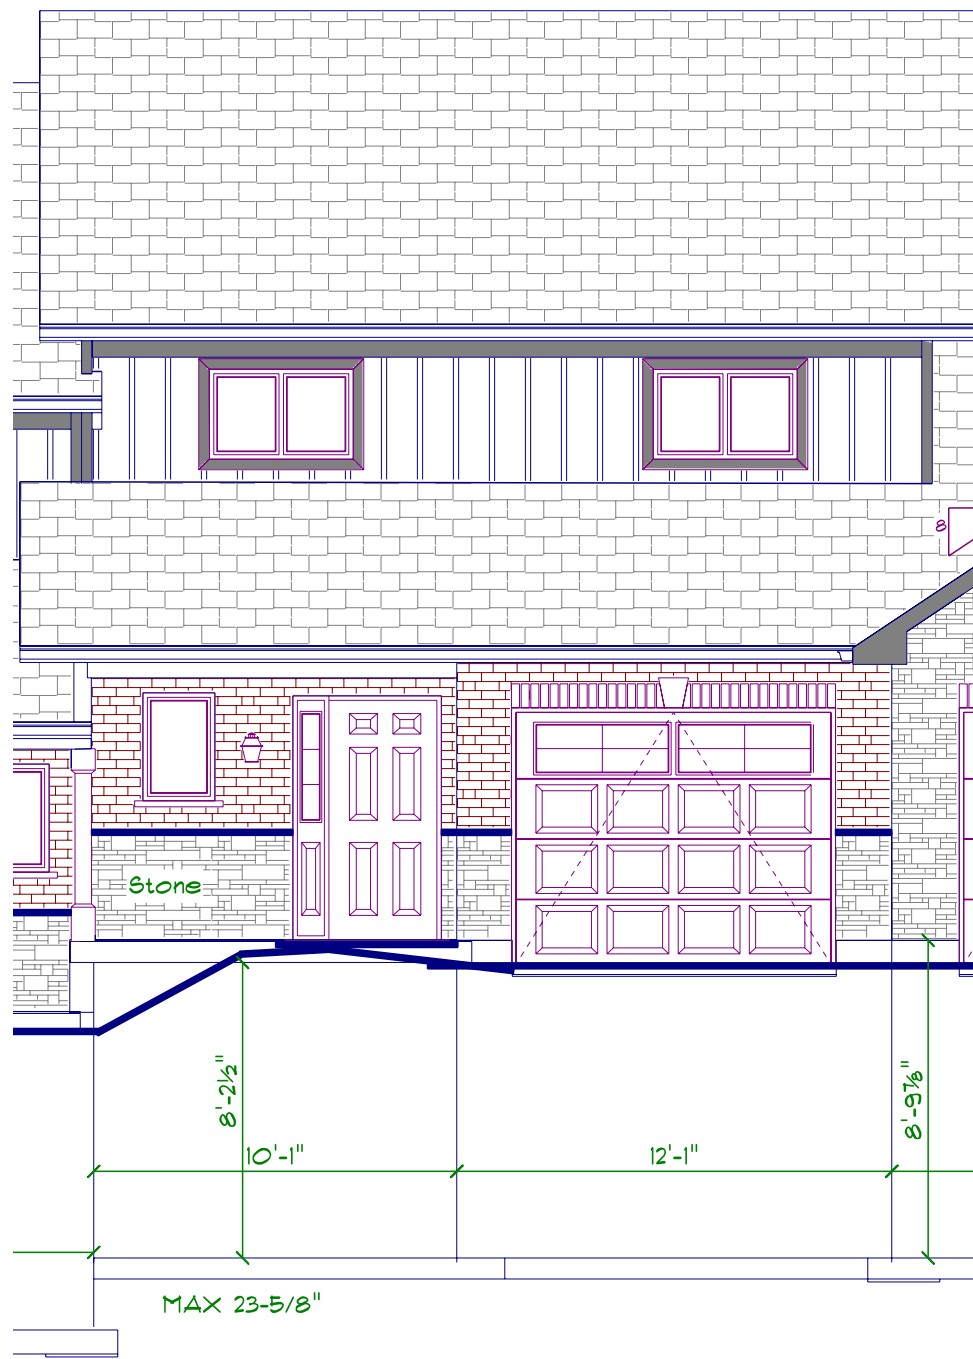

# FRONT ELEVATION

SCALE: 0.0661" = 1'-0"



# FRONT ELEVATION

SCALE: 3/16" = 1'-0"

<p>DEVELOPER</p>  <p><b>Southside</b> ESTATES INC.</p>	<p>COMMUNITY</p>  <p><b>Milverton</b> MEADOWS</p>	<p>DESIGNER INFORMATION</p>	<p>SECTION LETTER</p>  <p>PAGE NUMBERS</p>	<p><b>5 Unit Town Home</b> Block 15 Milverton Ontario</p> <p>11"X11" TEMPLATE</p>	<p>DRAWN BY: MH</p> <p>SCALE: As Noted</p> <p>DATE: Tuesday, January 9, 2018</p> <p>PAGE: <b>4/4</b> Elevation</p>
<p>BUILDER</p>  <p><b>Conestogo</b> Carpenters</p>	<p>Design • Build • General Contracting   Residential &amp; Ag Construction</p> <p>Office: 1020 Old Scout Place, Waterloo, ON N2J 4G8 Ph: 519.664.2642 • Fx: 519.664.3598 <a href="http://www.conestogocarpenters.ca">www.conestogocarpenters.ca</a> <a href="mailto:sales@conestogocarpenters.ca">sales@conestogocarpenters.ca</a></p>				