

BASEMENT
SCALE: 1" = 10'-0"

SECTION LETTER	PAGE NUMBERS
A/B	1/1

Design: Build - General Contracting | Residential & Ag Construction
 Office: 1020 Old Scout Place, Waterloo, ON N2J 4G8
 Ph: 519.664.2642 • Fx: 519.664.3598
www.conestogocarpenters.ca
sales@conestogocarpenters.ca



4 Unit townhome
 BLOCK 23, MURRAY COURT
 Milverton
 On

DRAWN BY: JM


SCALE: 1" = 10'-0"

DATE: Monday, August 27, 2018

PAGE:

1/11

FOUNDATION

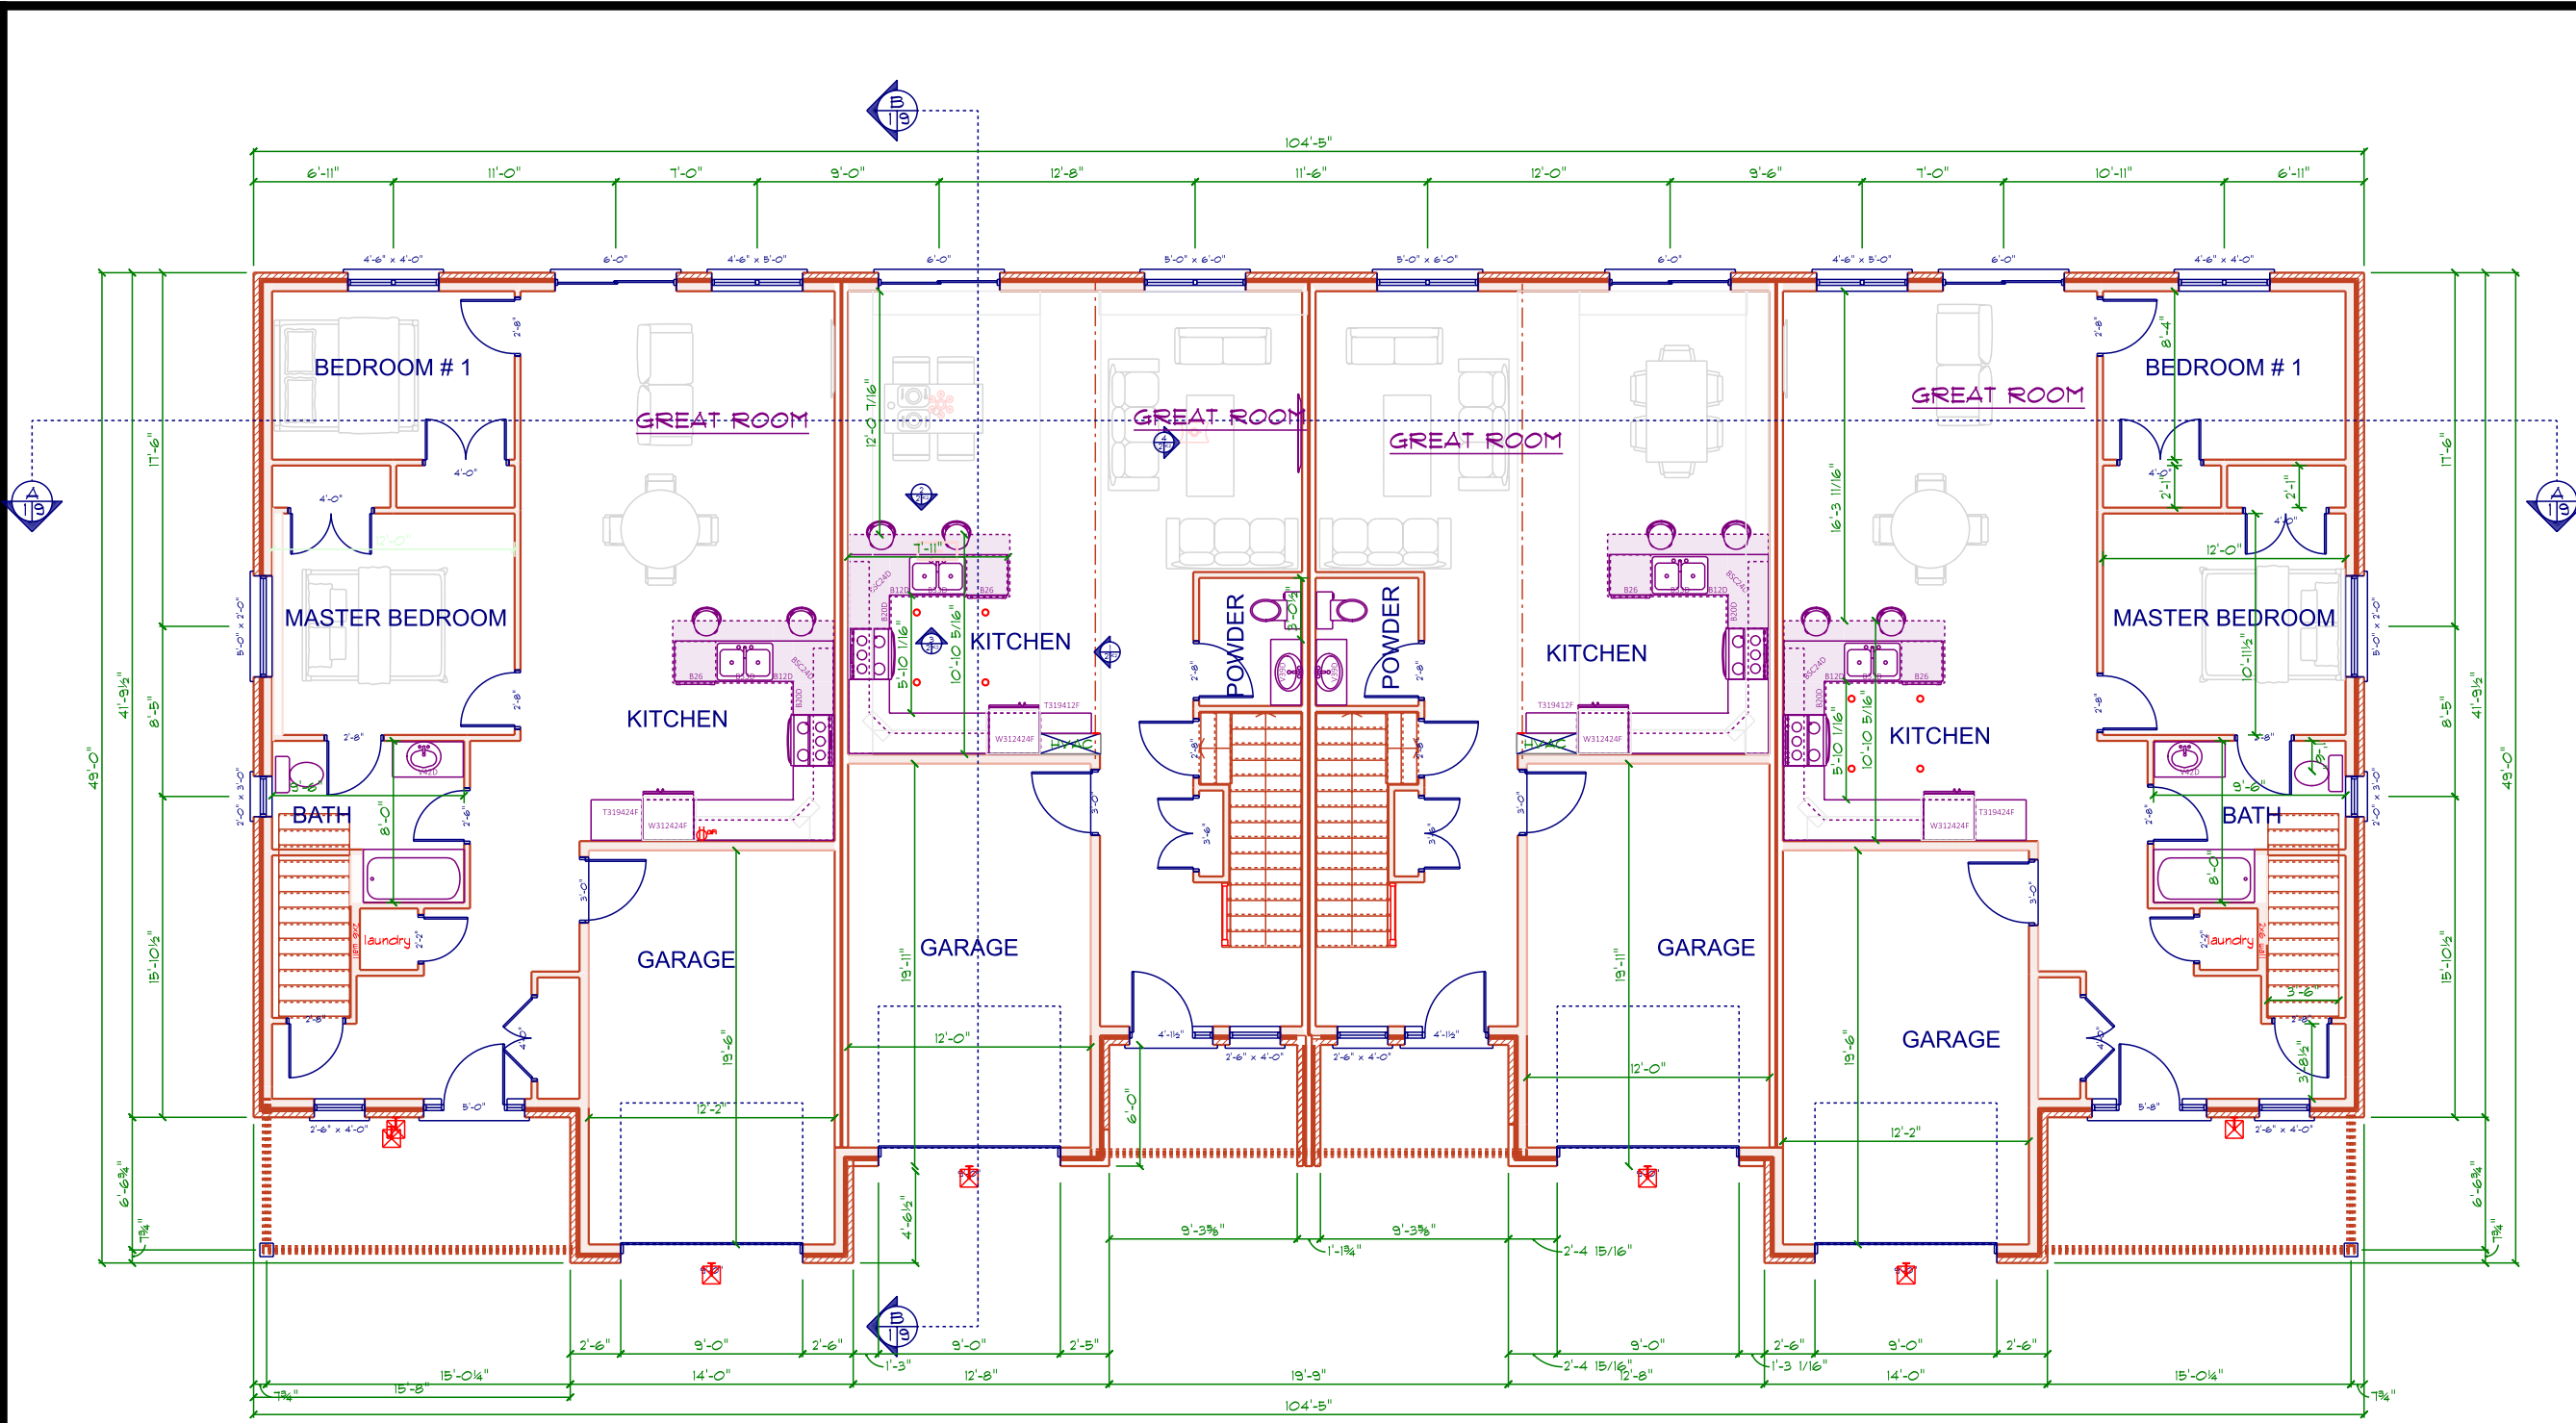

MAIN FLOOR 2

SCALE: 0.1094" = 1'-0"

4 Unit townhome
 BLOCK 23, MURRAY COURT
 Milverton On

PHONE:
 FAX:

SECTION LETTER: A-B
 PAGE NUMBERS: 1-1

DRAWN BY: JM
 SCALE: 0.1094" = 1'-0"
 DATE: Monday, August 27, 2018


Design: Build - General Contracting | Residential & Ag Construction

Office: 1020 Old Scout Place, Waterloo, ON N2J 4G8
 Ph: 519.664.2642 • Fx: 519.664.3598
www.conestogocarpenters.ca
sales@conestogocarpenters.ca


Conestogo
 Carpenters inc

Second Floor

SCALE: 1/8" = 1'-0"

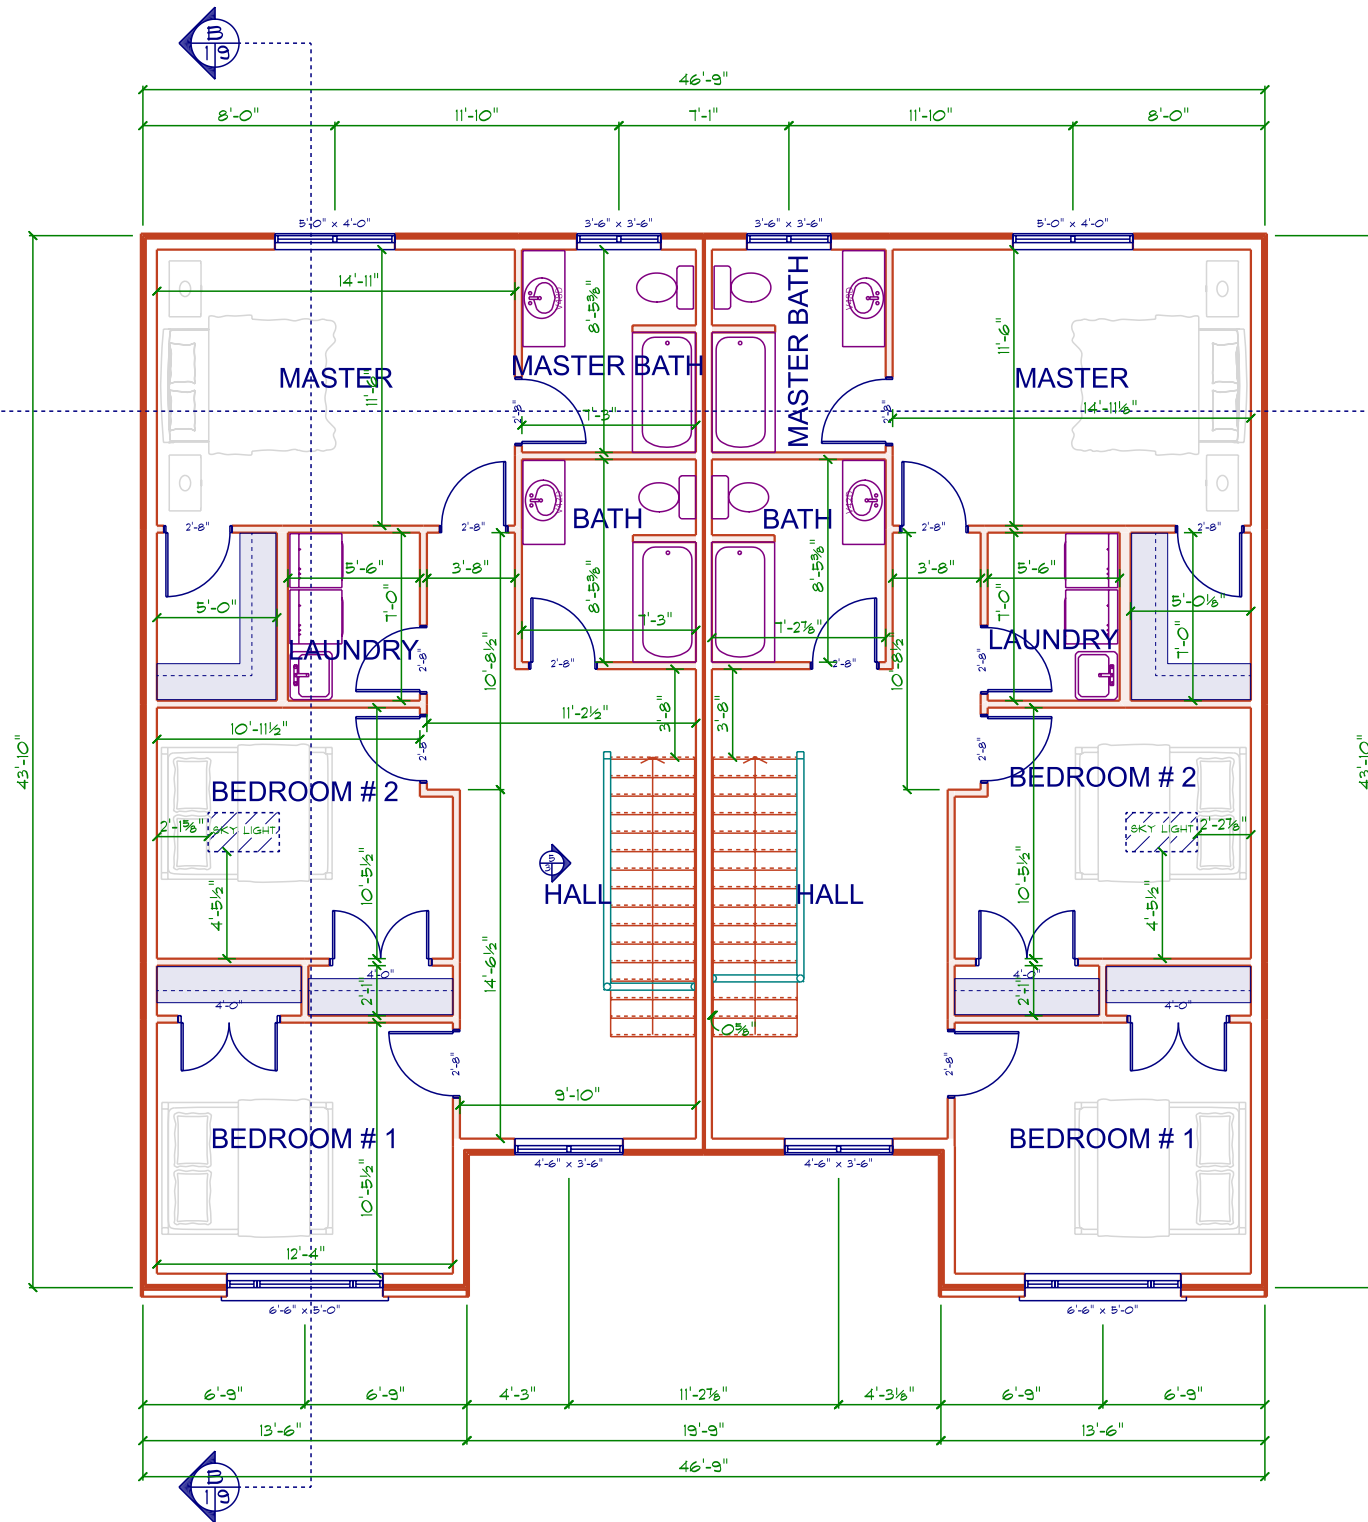

SECTION LETTER

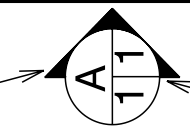

PAGE NUMBERS

4 Unit townhome
BLOCK 23, MURRAY COURT
Milverton On
PHONE: FAX:

DRAWN BY: JM

SCALE: 1/8" = 1'-0"

DATE: Monday, August 27, 2018

PAGE: 3/11
SECOND FLOOR

Design: Build - General Contracting | Residential & Ag Construction
Office: 1020 Old Scout Place, Waterloo, ON N2J 4G8
Ph: 519.664.2642 • Fx: 519.664.3598
www.conestogocarpenters.ca
sales@conestogocarpenters.ca






Elevation Front

SCALE: 1/8" = 1'-0"

SECTION LETTER

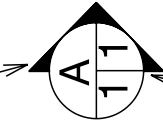

PAGE NUMBERS

4 Unit townhome
 BLOCK 23, MURRAY COURT PHONE:
 Milverton FAX:
 On

DRAWN BY: JM


SCALE: 1/8" = 1'-0"

DATE: Monday, August 27, 2018

PAGE: 4/11
 FRONT ELEVATION


Design - Build - General Contracting | Residential & Ag Construction
 Office: 1020 Old Scout Place, Waterloo, ON N2J 4G8
 Ph: 519.664.2642 • Fx: 519.664.3598
www.conestogocarpenters.ca
sales@conestogocarpenters.ca



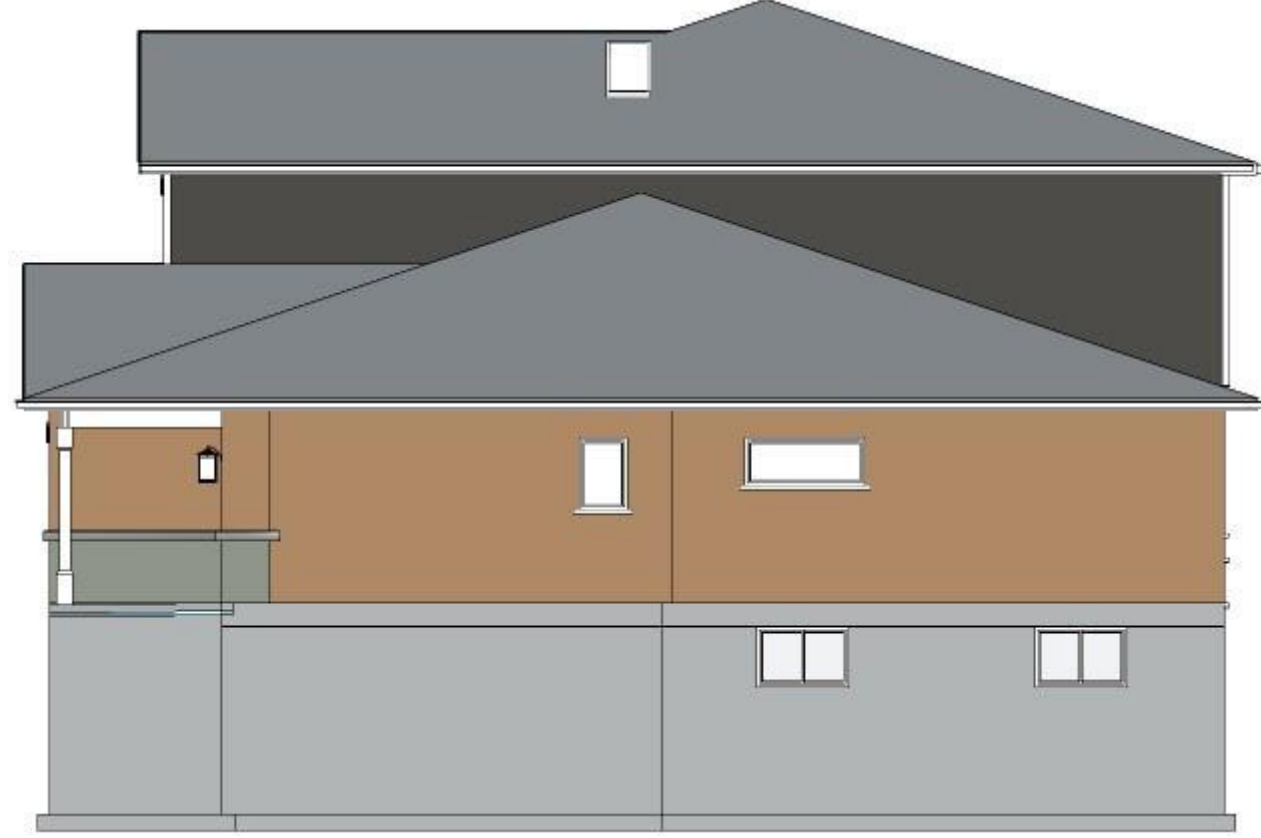

Elevation Right
SCALE: 1/8" = 1'-0"

SECTION
LETTER

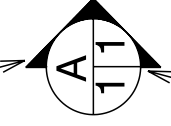

PAGE
NUMBERS

4 Unit
townhome
BLOCK 23, MURRAY COURT PHONE:
Milverton FAX:
On

DRAWN BY: JM

SCALE: 1/8" = 1'-0"

DATE: Monday, August 27, 2018

PAGE:

5/11

RIGHT ELEVATION

Design - Build - General Contracting | Residential & Ag Construction
Office: 1020 Old Scout Place, Waterloo, ON N2J 4G8
Ph: 519.664.2642 • Fx: 519.664.3598
www.conestogocarpenters.ca
sales@conestogocarpenters.ca






Elevation Left

SCALE: 1/8" = 1'-0"

SECTION
LETTER

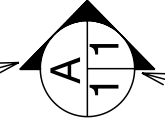

PAGE
NUMBERS

4 Unit townhome
BLOCK 23, MURRAY COURT PHONE:
Milverton On FAX:

DRAWN BY: JM

SCALE: 1/8" = 1'-0"

DATE: Monday, August 27, 2018

PAGE:

6/11

LEFT ELEVATION

Design - Build - General Contracting | Residential & Ag Construction
Office: 1020 Old Scout Place, Waterloo, ON N2J 4G8
Ph: 519.664.2642 • Fx: 519.664.3598
www.conestogocarpenters.ca
sales@conestogocarpenters.ca





Elevation Rear

SCALE: 1/8" = 1'-0"

SECTION
LETTER



PAGE
NUMBERS

4 Unit
townhome
BLOCK 23, MURRAY COURT PHONE:
Milverton FAX:
On

DRAWN BY: JM

SCALE: 1/8" = 1'-0"

DATE: Monday, August 27, 2018


PAGE:

7/11

REAR ELEVATION

Design: Build - General Contracting | Residential & Ag Construction
Office: 1020 Old Scout Place, Waterloo, ON N2J 4G8
Ph: 519.664.2642 • Fx: 519.664.3598
www.conestogocarpenters.ca
sales@conestogocarpenters.ca




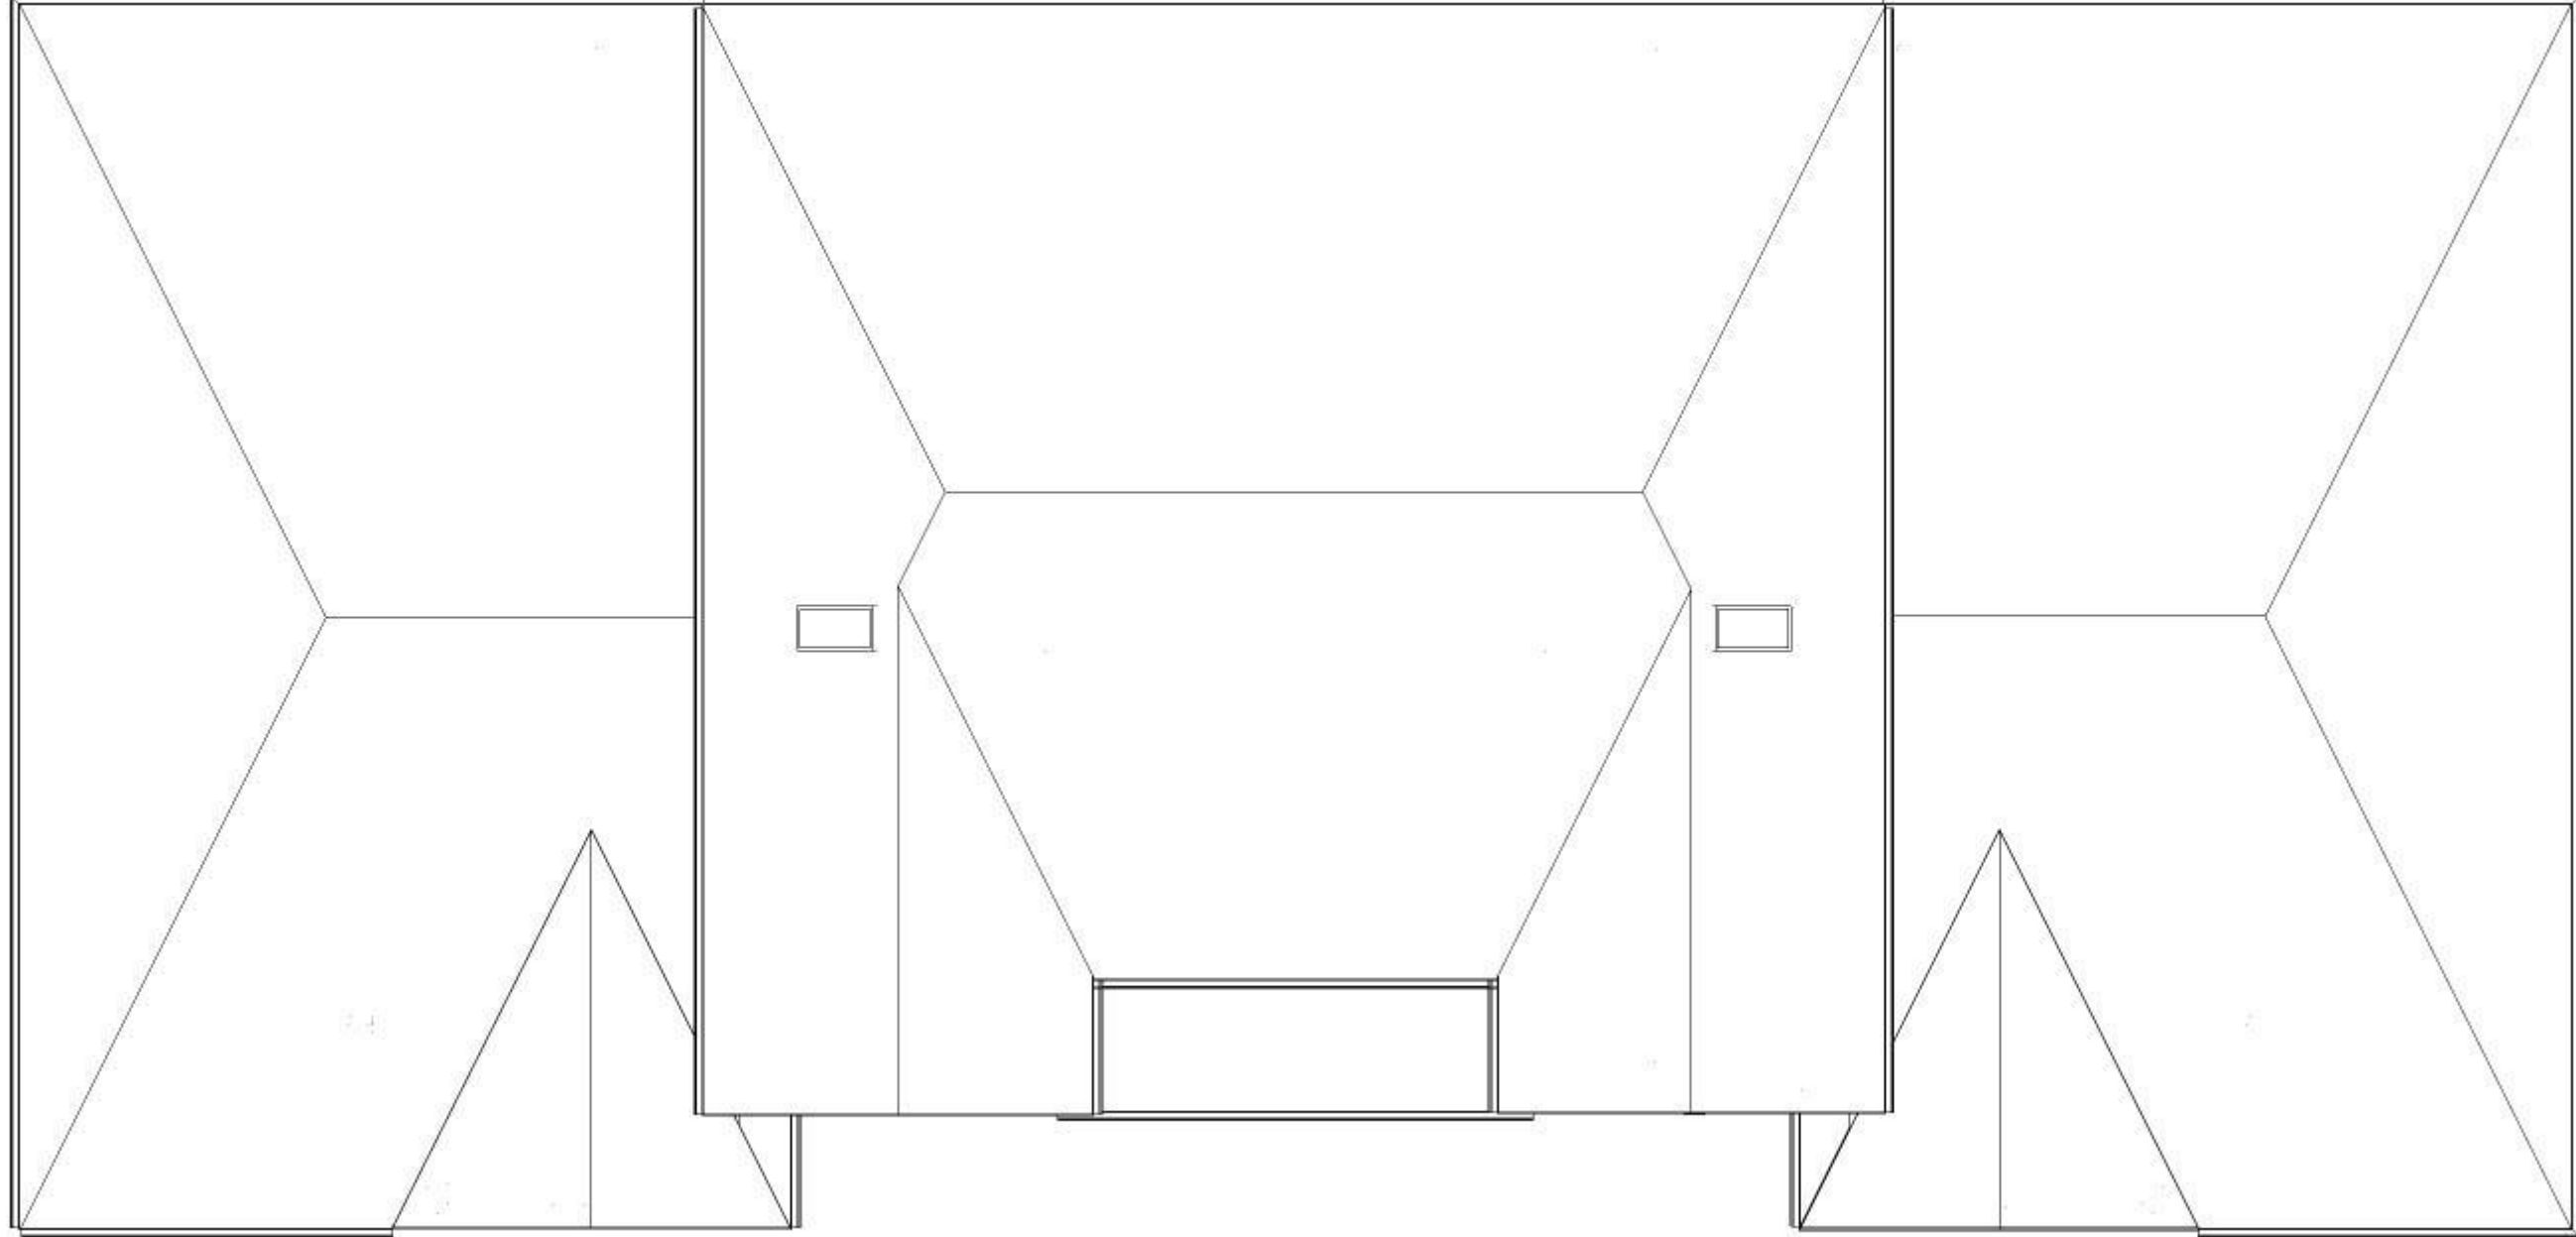

Elevation Top

SCALE: 1/8" = 1'-0"

SECTION LETTER

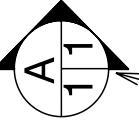

PAGE NUMBERS

4 Unit townhome
 BLOCK 23, MURRAY COURT PHONE:
 Milverton FAX:
 On

DRAWN BY: JM

SCALE: 1/8" = 1'-0"

DATE: Monday, August 27, 2018

PAGE: 8/11
 ROOF

Design - Build - General Contracting | Residential & Ag Construction
 Office: 1020 Old Scout Place, Waterloo, ON N2J 4G8
 Ph: 519.664.2642 • Fx: 519.664.3598
www.conestogocarpenters.ca
sales@conestogocarpenters.ca



A
1/9

Cross Section A

SCALE: 0.0939" = 1'-0"




B
1/9

Cross Section B

SCALE: 1/8" = 1'-0"



SECTION
LETTER

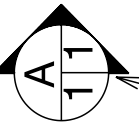

PAGE
NUMBERS

4 Unit townhome
BLOCK 23, MURRAY COURT
Milverton ON
PHONE: FAX:

DRAWN BY: JM


SCALE: As Noted

DATE: Monday, August 27, 2018

PAGE: 9/11
SECTION


Design - Build - General Contracting | Residential & Ag Construction
Office: 1020 Old Scout Place, Waterloo, ON N2J 4G8
Ph: 519.664.2642 • Fx: 519.664.3598
www.conestogocarpenters.ca
sales@conestogocarpenters.ca



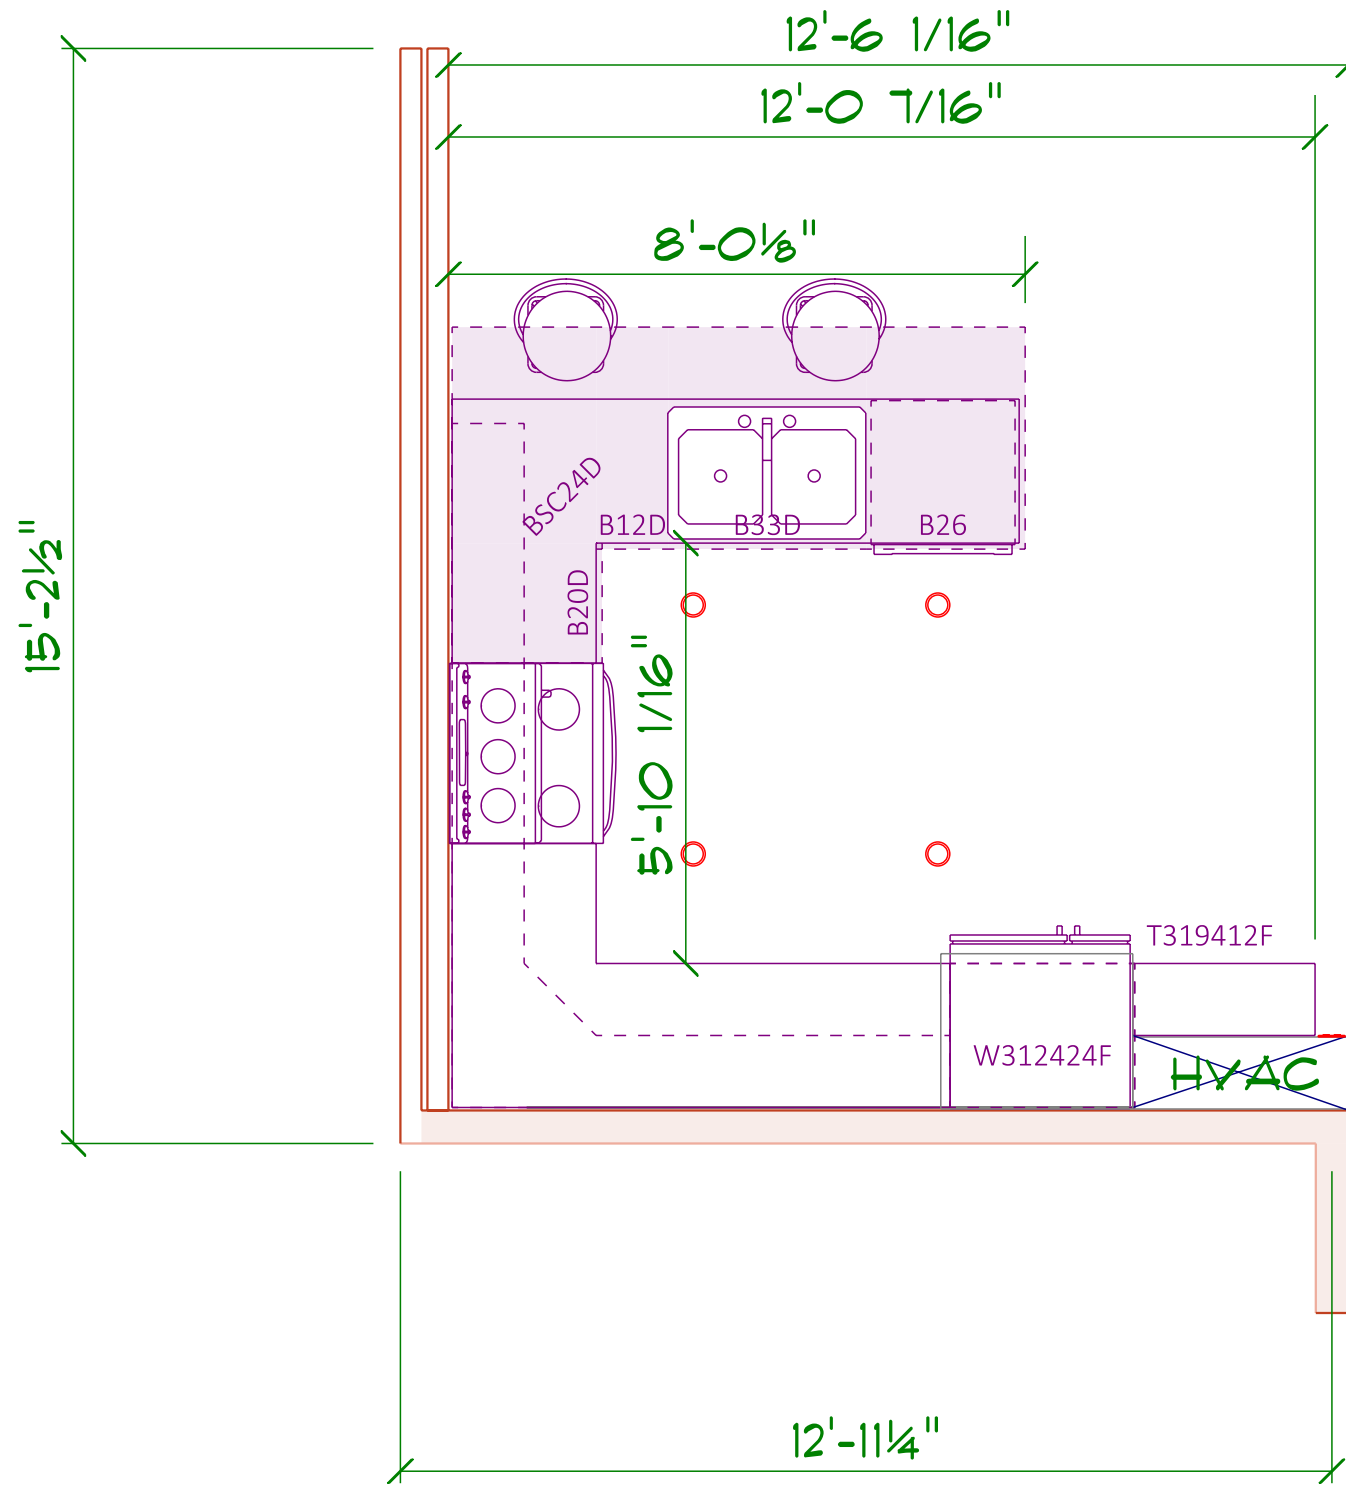

KITCHEN
SCALE: 3/8" = 1'-0"

SECTION LETTER

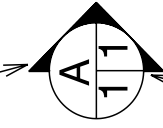

PAGE NUMBERS

4 Unit townhome
BLOCK 23, MURRAY COURT
Milverton On
PHONE:
FAX:

DRAWN BY: JM

SCALE: 3/8" = 1'-0"

DATE: Monday, August 27, 2018

PAGE: **K1/11**
LAYOUT

Design - Build - General Contracting | Residential & Ag Construction
Office: 1020 Old Scout Place, Waterloo, ON N2J 4G8
Ph: 519.664.2642 • Fx: 519.664.3598
www.conestogocarpenters.ca
sales@conestogocarpenters.ca






1
2 | K2

Interior Elevation 1

SCALE: 3/8" = 1'-0"

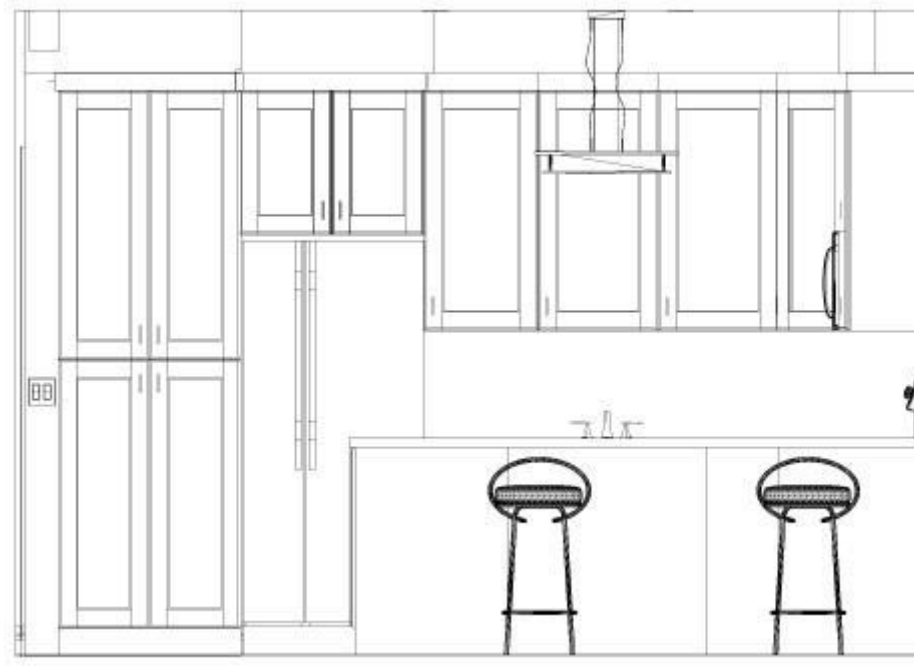

2
2 | K2

Interior Elevation 2


SCALE: 3/8" = 1'-0"



3
2 | K2

Interior Elevation 3

SCALE: 3/8" = 1'-0"

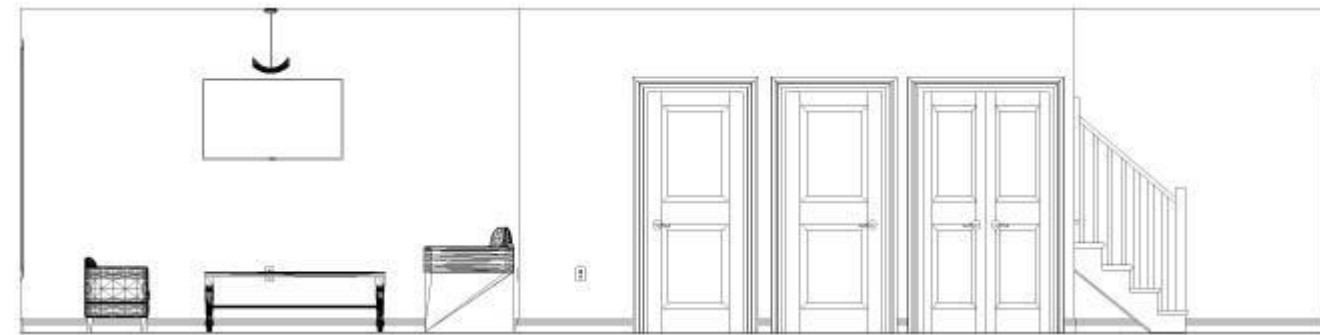

4
2 | K2

Interior Elevation 4

SCALE: 3/16" = 1'-0"

SECTION
LETTER



PAGE
NUMBERS

4 Unit
townhome
BLOCK 23, MURRAY COURT
Milverton
On
PHONE:
FAX:

DRAWN BY: JM

SCALE: As Noted

DATE: Monday, August 27, 2018

PAGE:

K2/11

ELEVATIONS

Design - Build - General Contracting | Residential & Ag Construction
Office: 1020 Old Scout Place, Waterloo, ON N2J 4G8
Ph: 519.664.2642 • Fx: 519.664.3598
www.conestogocarpenters.ca
sales@conestogocarpenters.ca

