






THE MARTIN.2

LOT 4
53 ARENA
DRIVE,
MILVERTON




<p>DEVELOPER</p>  <p>Southside ESTATES INC.</p>	<p>COMMUNITY</p>  <p>Milverton MEADOWS</p>	<p>DESIGNER INFORMATION</p>	<p>SECTION LETTER</p>  <p>PAGE NUMBERS</p>	<p>LOT 4 53 ARENA DRIVE MILVERTON</p> <p>11"X11" TEMPLATE</p>	<p>DRAWN BY: MH</p> <p>SCALE: As Noted</p> <p>DATE: Wednesday, September 19, 2018</p> <p>PAGE: 1/6</p> <p>ENDER</p>
<p>BUILDER</p>  <p>Conestogo Carpenters</p> <p><small>Design · Build · General Contracting Residential & Ag Construction</small></p> <p>Office: 1020 Old Scout Place, Waterloo, ON N2J 4G8 Ph: 519.664.2642 • Fx: 519.664.3598 www.conestogocarpenters.ca sales@conestogocarpenters.ca</p>					

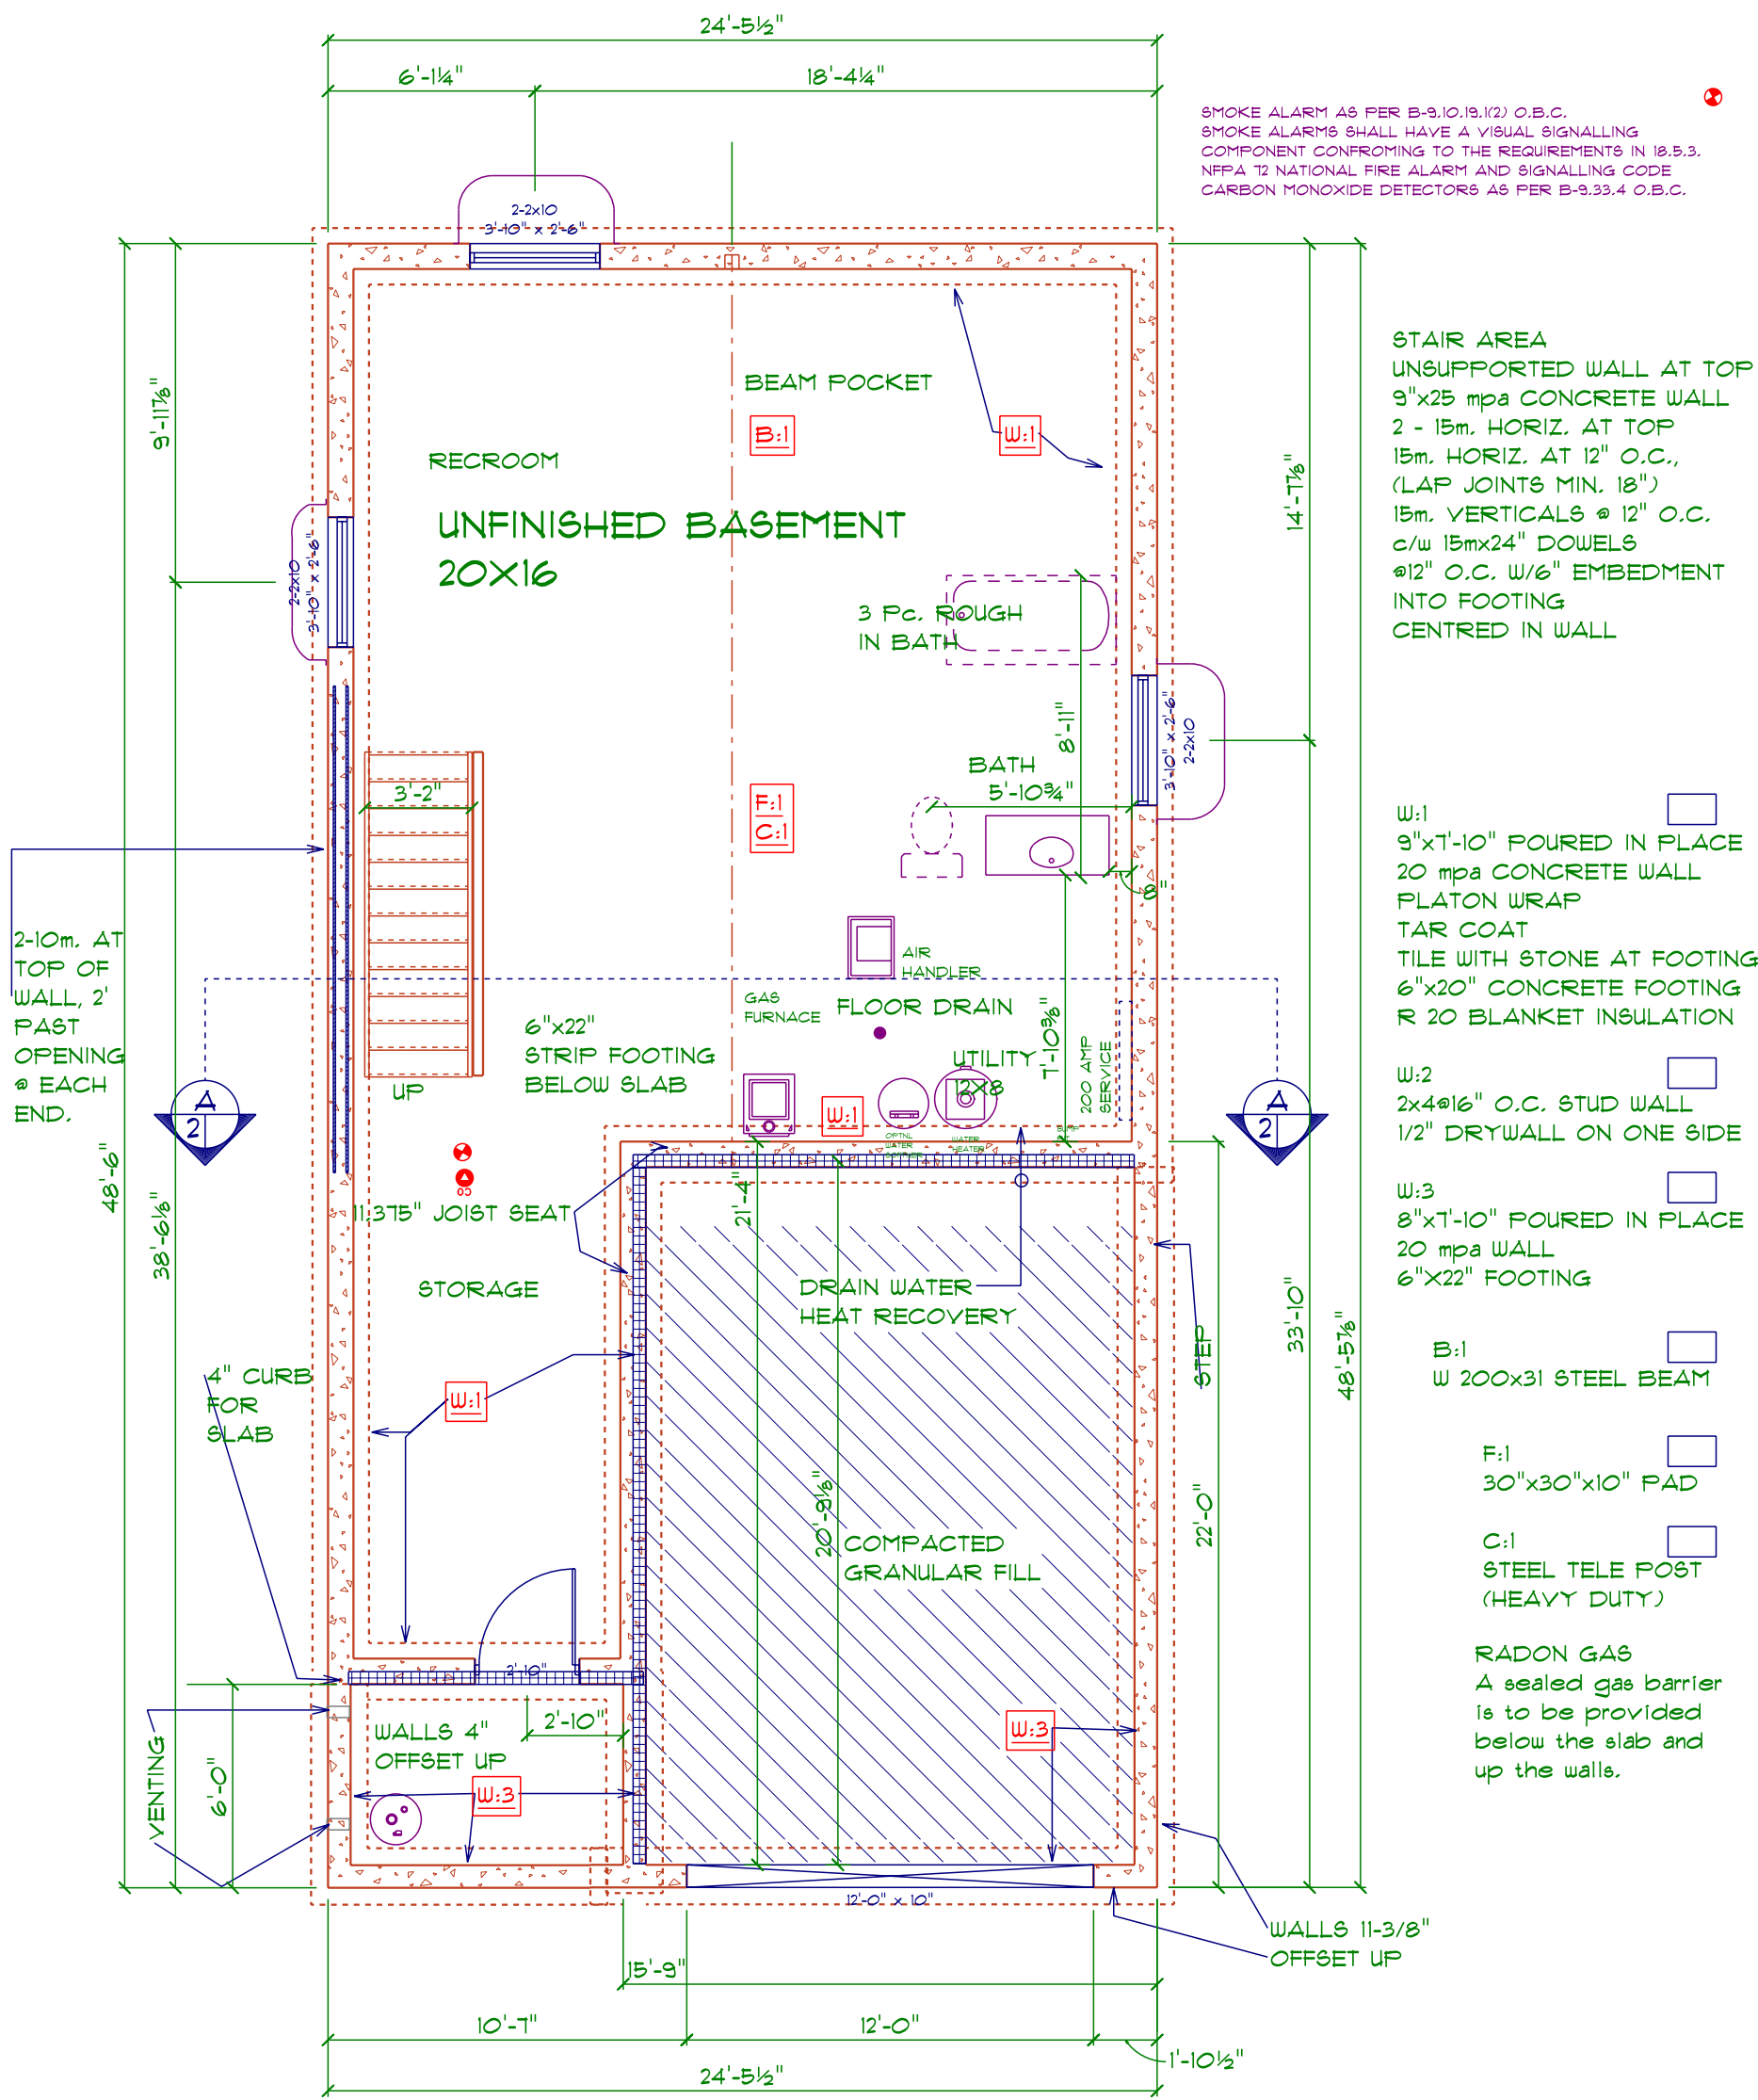

FOUNDATION Lot 4

SCALE: 3/16" = 1'-0"

<p>DEVELOPER</p> <p>Southside ESTATES INC.</p>	<p>COMMUNITY</p> <p>Milverton MEADOWS</p>	<p>DESIGNER INFORMATION</p>	<p>SECTION LETTER</p> <p>A</p> <p>1 1</p>	<p>LOT 4</p> <p>53 ARENA DRIVE MILVERTON</p> <p>11"X11" TEMPLATE</p>
<p>BUILDER</p> <p>Conestogo Carpenters</p>	<p>Design · Build · General Contracting Residential & Ag Construction</p> <p>Office: 1020 Old Scout Place, Waterloo, ON N2J 4G8 Ph: 519.664.2642 • Fx: 519.664.3598 www.conestogocarpenters.ca sales@conestogocarpenters.ca</p>		<p>PAGE NUMBERS</p>	<p>DRAWN BY: MH</p> <p>SCALE: 3/16" = 1'-0"</p> <p>DATE: Wednesday, September 19, 2018</p> <p>PAGE: 2/6</p> <p>Basement</p>

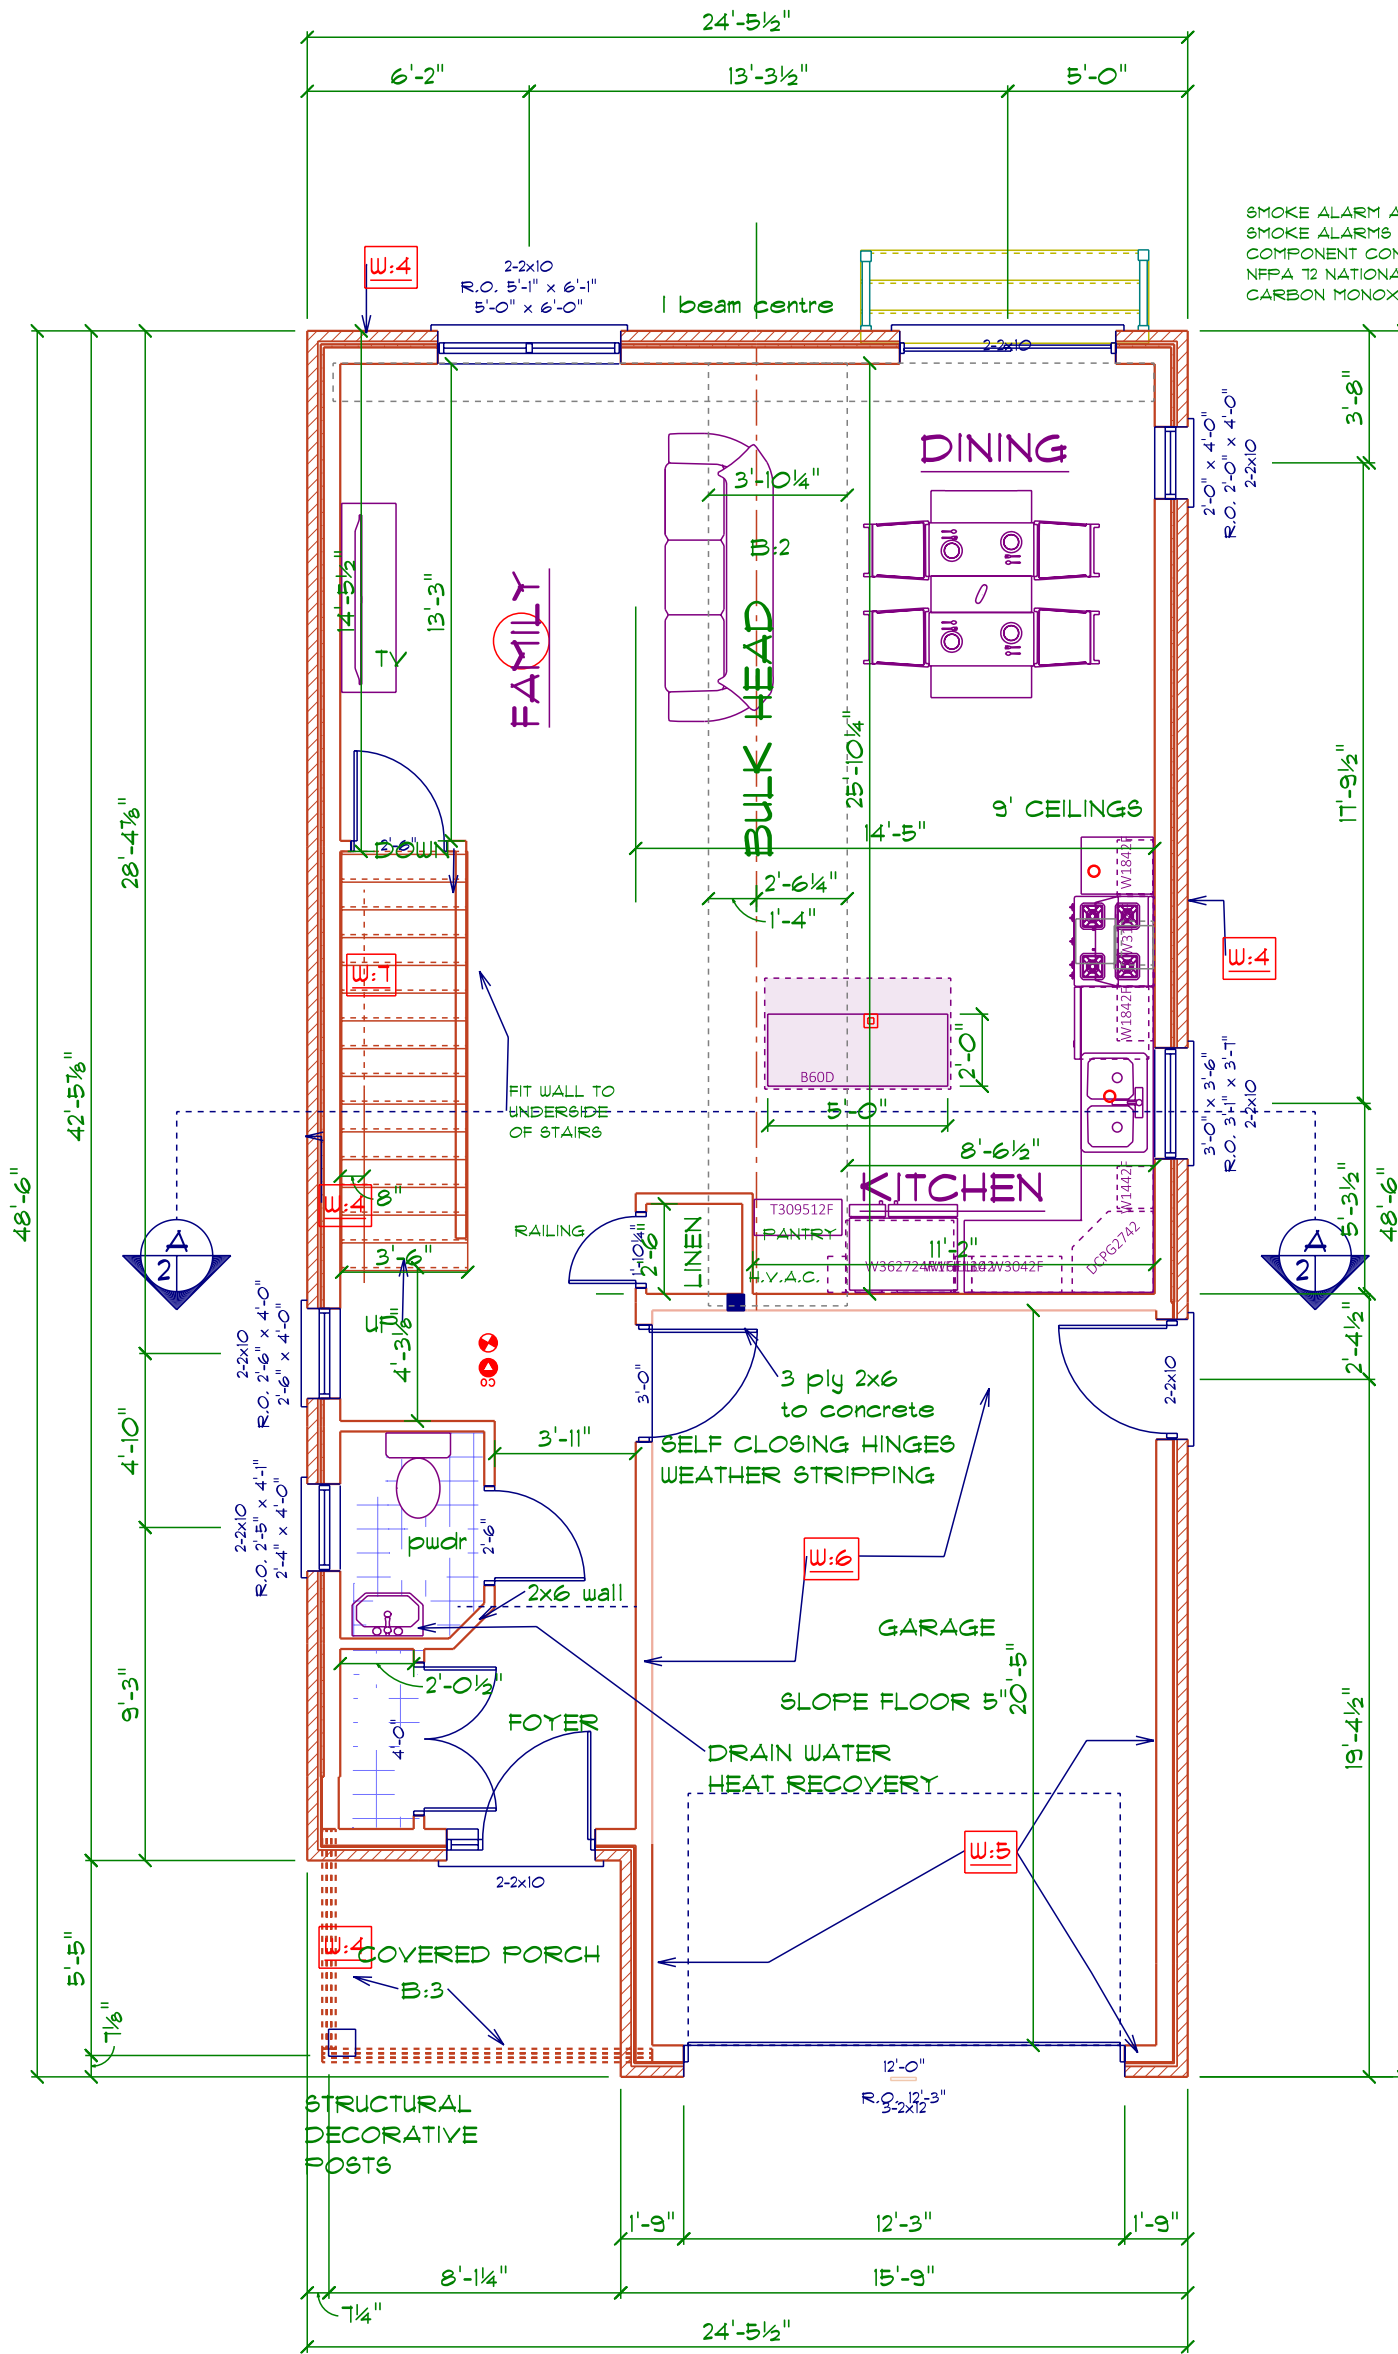

SMOKE ALARM AS PER B-9.10.19.1(2) O.B.C.
 SMOKE ALARMS SHALL HAVE A VISUAL SIGNALLING COMPONENT CONFORMING TO THE REQUIREMENTS IN 10.5.3.
 NFPA 12 NATIONAL FIRE ALARM AND SIGNALLING CODE
 CARBON MONOXIDE DETECTORS AS PER B-9.33.4 O.B.C.

W:4
 BRICK MASONRY SIDING
 1" AIR SPACE
 TYPAR AIR BARRIER
 1" RIGID R 6 INSULATION
 2x6@16" O.C. STUD WALL
 R 20 BAT INSULATION
 6 MIL POLY
 1/2" DRYWALL

W:5
 BRICK MASONRY SIDING
 1" AIR SPACE
 TYPAR AIR BARRIER
 1/16" O.S.B.
 2x6@16" O.C. STUD WALL
 R 20 BAT INSULATION
 6 MIL POLY
 1/2" DRYWALL

W:6
 1/2" DRYWALL BOTH SIDES,
 TAPED AND SANDED
 R 22 BATS
 2x6@16" O.C. STUDS
 6 MIL. POLY WARM SIDE

INTERIOR WALLS
 2x4@16" O.C.
 1/2" DRYWALL BOTH SIDES


B:2
 W 250x39 STEEL BEAM
 3 PLY 2x6 STUD EACH
 END TO FOUNDATION

B:3
 3 PLY 2x10

Main Floor lot 4

SCALE: 3/16" = 1'-0"

<p>DEVELOPER</p>	<p>COMMUNITY</p>	<p>DESIGNER INFORMATION</p>	<p>SECTION LETTER</p> <p>A 1 1</p>	<p>LOT 4 53 ARENA DRIVE MILVERTON</p> <p>11"X11" TEMPLATE</p>
<p>BUILDER</p>	<p>Design Build General Contracting Residential & Ag Construction</p> <p>Office: 1020 Old Scout Place, Waterloo, ON N2J 4G8 Ph: 519.664.2642 • Fx: 519.664.3598 www.conestogocarpenters.ca sales@conestogocarpenters.ca</p>	<p>PAGE NUMBERS</p>	<p>PAGE NUMBERS</p>	<p>DRAWN BY: MH</p> <p>SCALE: 3/16" = 1'-0"</p> <p>DATE: Wednesday, September 19, 2018</p> <p>PAGE: 3/6 Main</p>

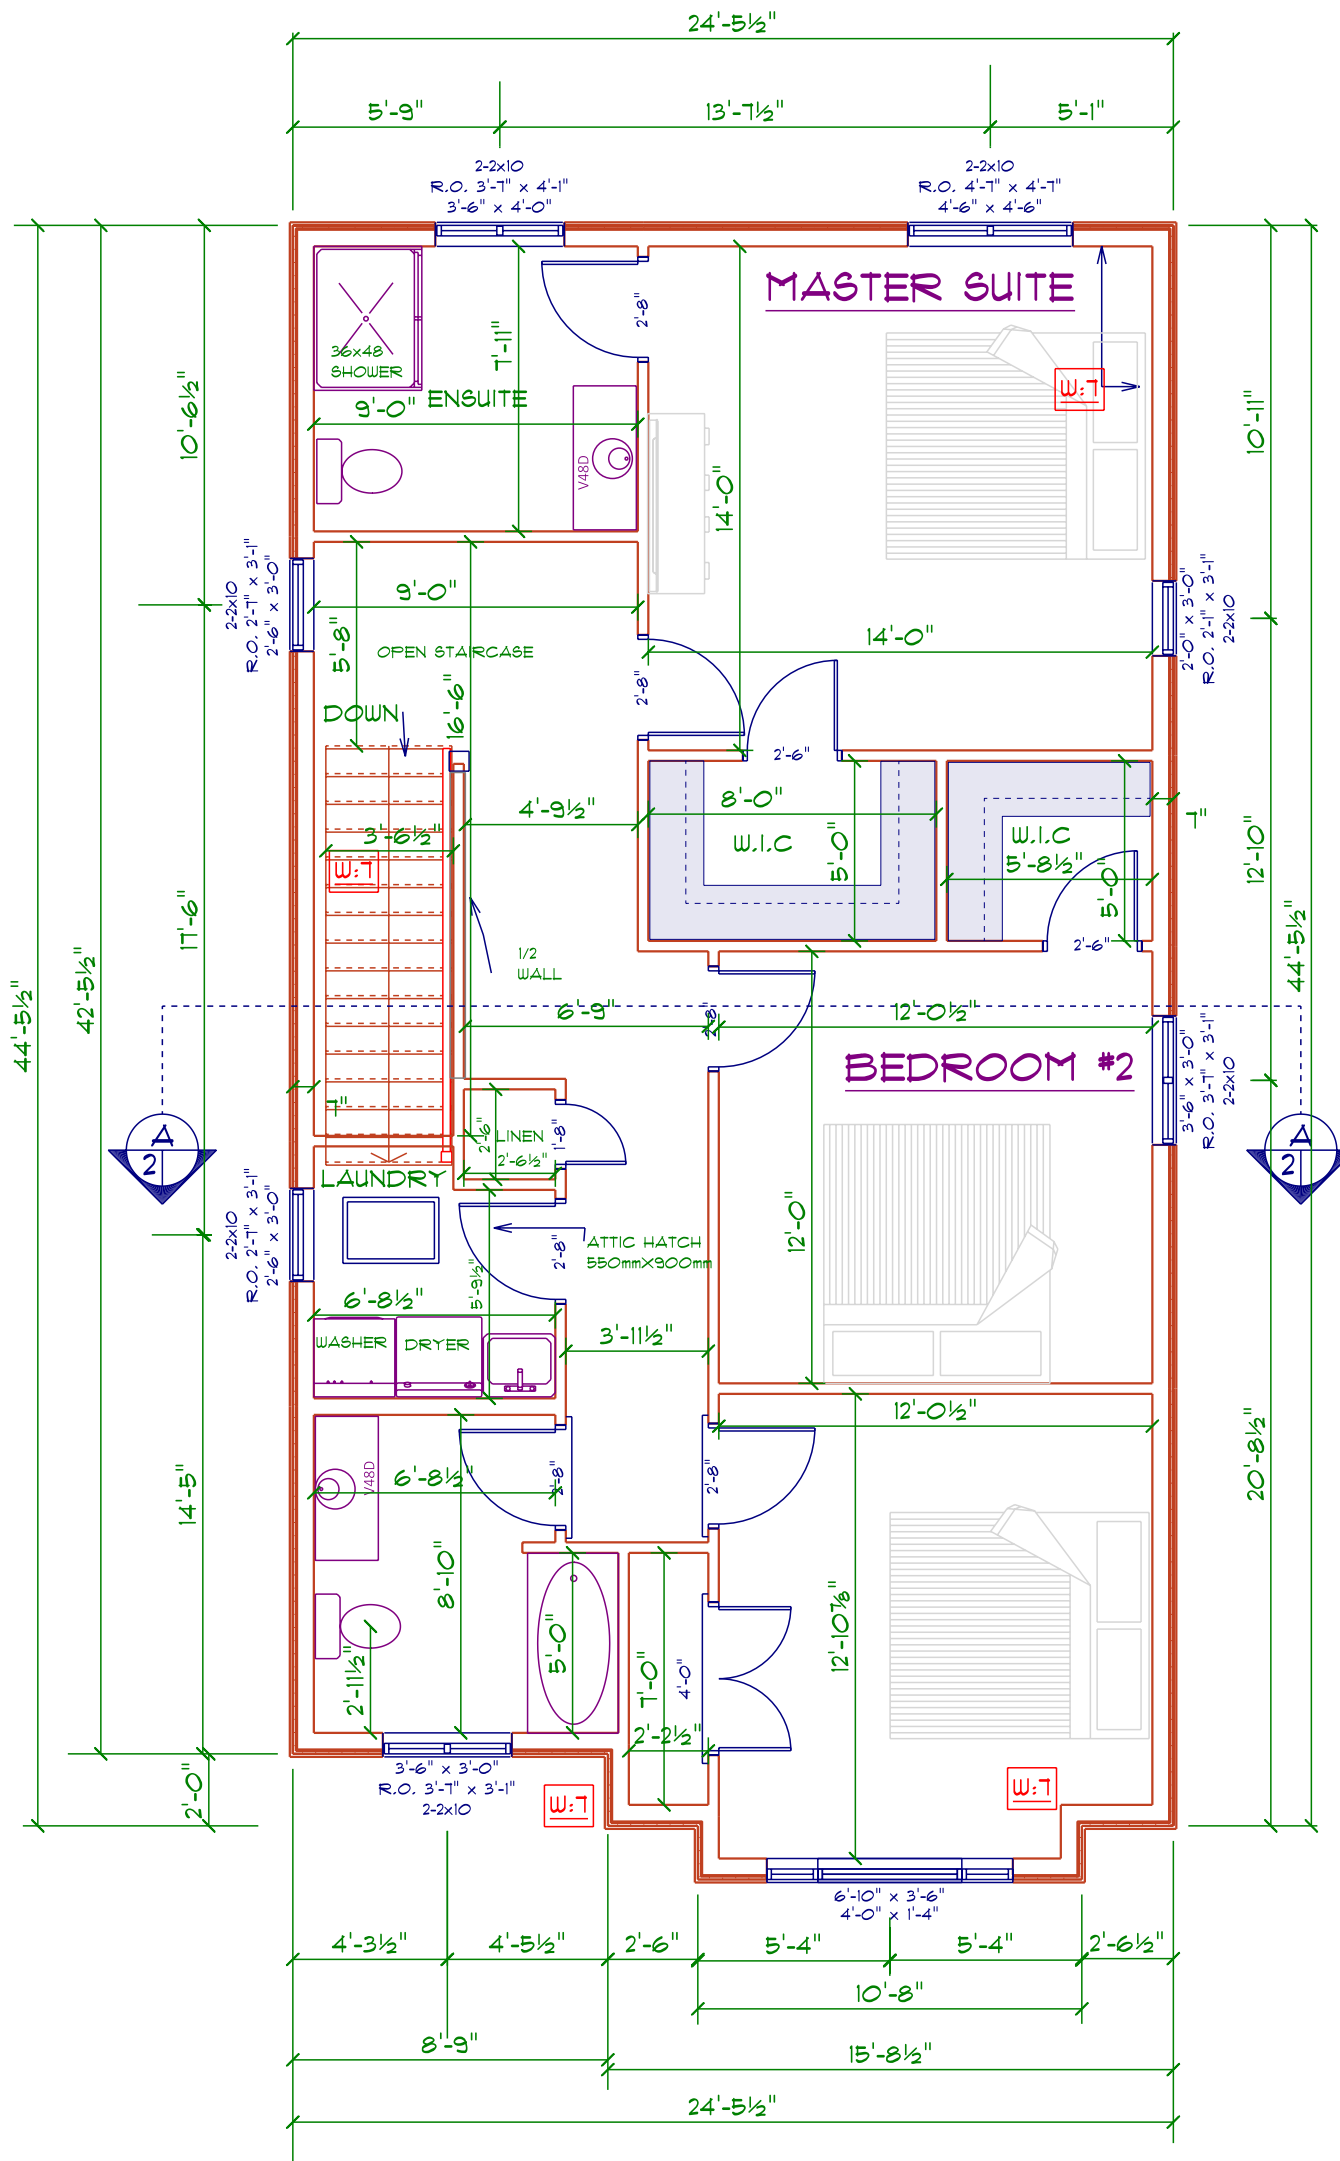

W:T
 VYNIL SIDING
 TYPAR AIR BARRIER
 1" R 6 RIGID INSULATION
 1/16" O.S.B.
 2x6@16" O.C. STUDS
 R 20 BATS
 6 MIL. POLY
 1/2" DRYWALL




 TYPICAL INTERIOR WALL
 2x4@16" O.C.
 1/2" DRYWALL BOTH SIDES

MINIMUM DISTANCE TO
 PROPERTY LINE USING
 TABLE 9.10.15.4
 RIGHT SIDE
 71.16 SQ. M. WALL
 4.72 SQ. M. OPENING
 6.63% OPENING 1.5 M.
 TO PROPERTY LINE

 LEFT SIDE
 85.52 SQ. M. WALL
 6.11 SQ. M. OPENING
 7.16% OPENING 1.5 M.
 TO PROPERTY LINE

2nd FLOOR PLAN option 3

SCALE: 3/16" = 1'-0"

DEVELOPER  BUILDER	COMMUNITY  Milverton MEADOWS	DESIGNER INFORMATION	SECTION LETTER  PAGE NUMBERS	LOT 4 53 ARENA DRIVE MILVERTON 11"X11" TEMPLATE	DRAWN BY: MH SCALE: 3/16" = 1'-0" DATE: Wednesday, September 19, 2018 PAGE: 4/6 Section Floor
Conestogo Carpenters LTD Office: 1020 Old Scout Place, Waterloo, ON N2J 4G8 Ph: 519.664.2642 • Fx: 519.664.3598 www.conestogocarpenters.ca sales@conestogocarpenters.ca		Design Build General Contracting Residential & Ag Construction			







Elevation Front


SCALE: 3/16" = 1'-0"



Elevation Rear

SCALE: 3/16" = 1'-0"

<p>DEVELOPER</p>  <p>Southside ESTATES INC.</p>	<p>COMMUNITY</p>  <p>Milverton MEADOWS</p>	<p>DESIGNER INFORMATION</p>	<p>SECTION LETTER</p>  <p>PAGE NUMBERS</p>	<p>LOT 4 53 ARENA DRIVE MILVERTON</p> <p>11"X11" TEMPLATE</p>	<p>PAGE:</p> <p>5/6</p>
<p>BUILDER</p>  <p>Conestogo Carpenters</p>	<p>Design · Build · General Contracting Residential & Ag Construction</p> <p>Office: 1020 Old Scout Place, Waterloo, ON N2J 4G8 Ph: 519.664.2642 • Fx: 519.664.3598 www.conestogocarpenters.ca sales@conestogocarpenters.ca</p>			<p>DRAWN BY: MH</p> <p>SCALE: 3/16" = 1'-0"</p>	<p>DATE: Wednesday, September 19, 2018</p> <p>Elevation 1</p>

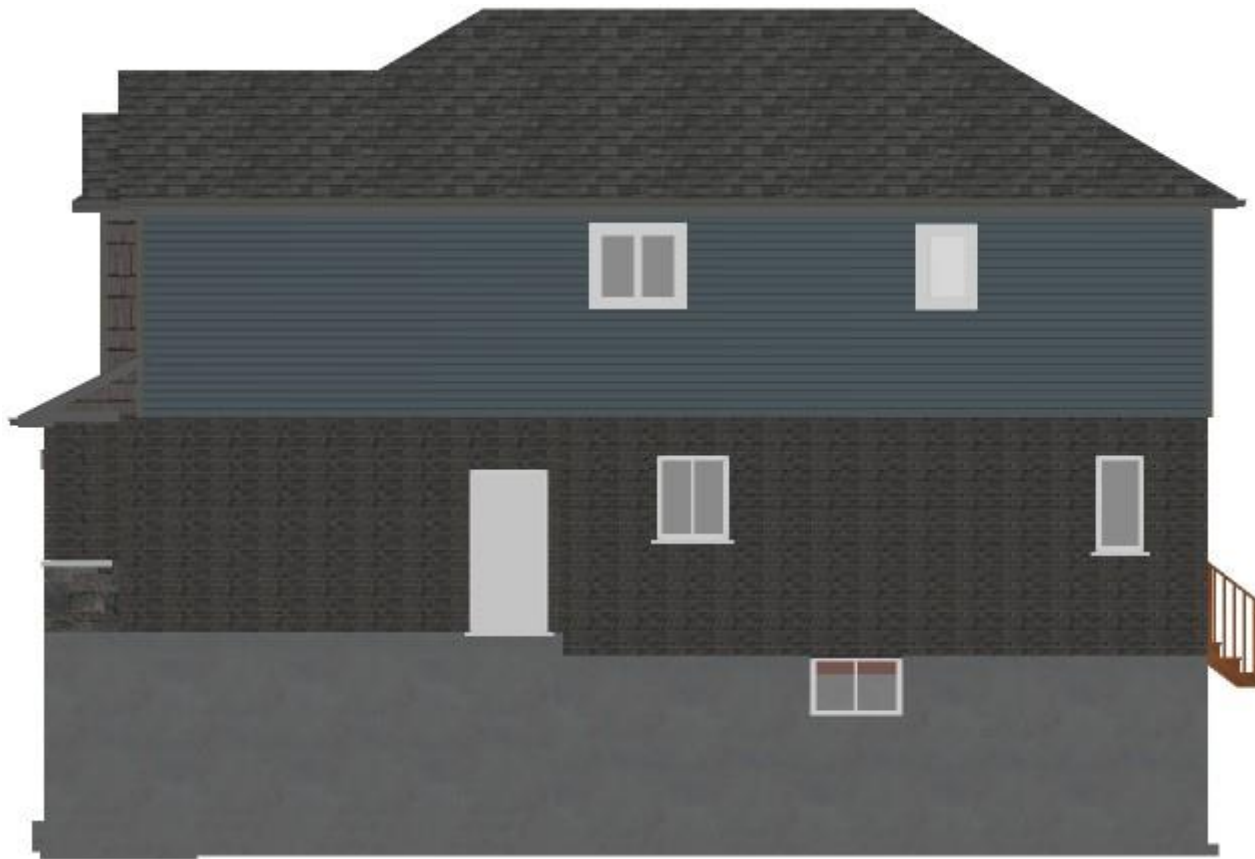





Elevation Right

SCALE: 1/8" = 1'-0"



Elevation Left

SCALE: 1/8" = 1'-0"

<p>DEVELOPER</p>  <p>Southside ESTATES INC.</p>	<p>COMMUNITY</p>  <p>Milverton MEADOWS</p>	<p>DESIGNER INFORMATION</p>	<p>SECTION LETTER</p>  <p>PAGE NUMBERS</p>	<p>LOT 4 53 ARENA DRIVE MILVERTON</p> <p>11"X11" TEMPLATE</p>	<p>PAGE:</p> <p>6/6</p> <p>DATE: Wednesday, September 19, 2018</p> <p>Elevation 2</p>
<p>BUILDER</p>  <p>Conestogo Carpenters</p> <p><small>Design · Build · General Contracting Residential & Ag Construction</small></p> <p>Office: 1020 Old Scout Place, Waterloo, ON N2J 4G8 Ph: 519.664.2642 • Fx: 519.664.3598 www.conestogocarpenters.ca sales@conestogocarpenters.ca</p>					