
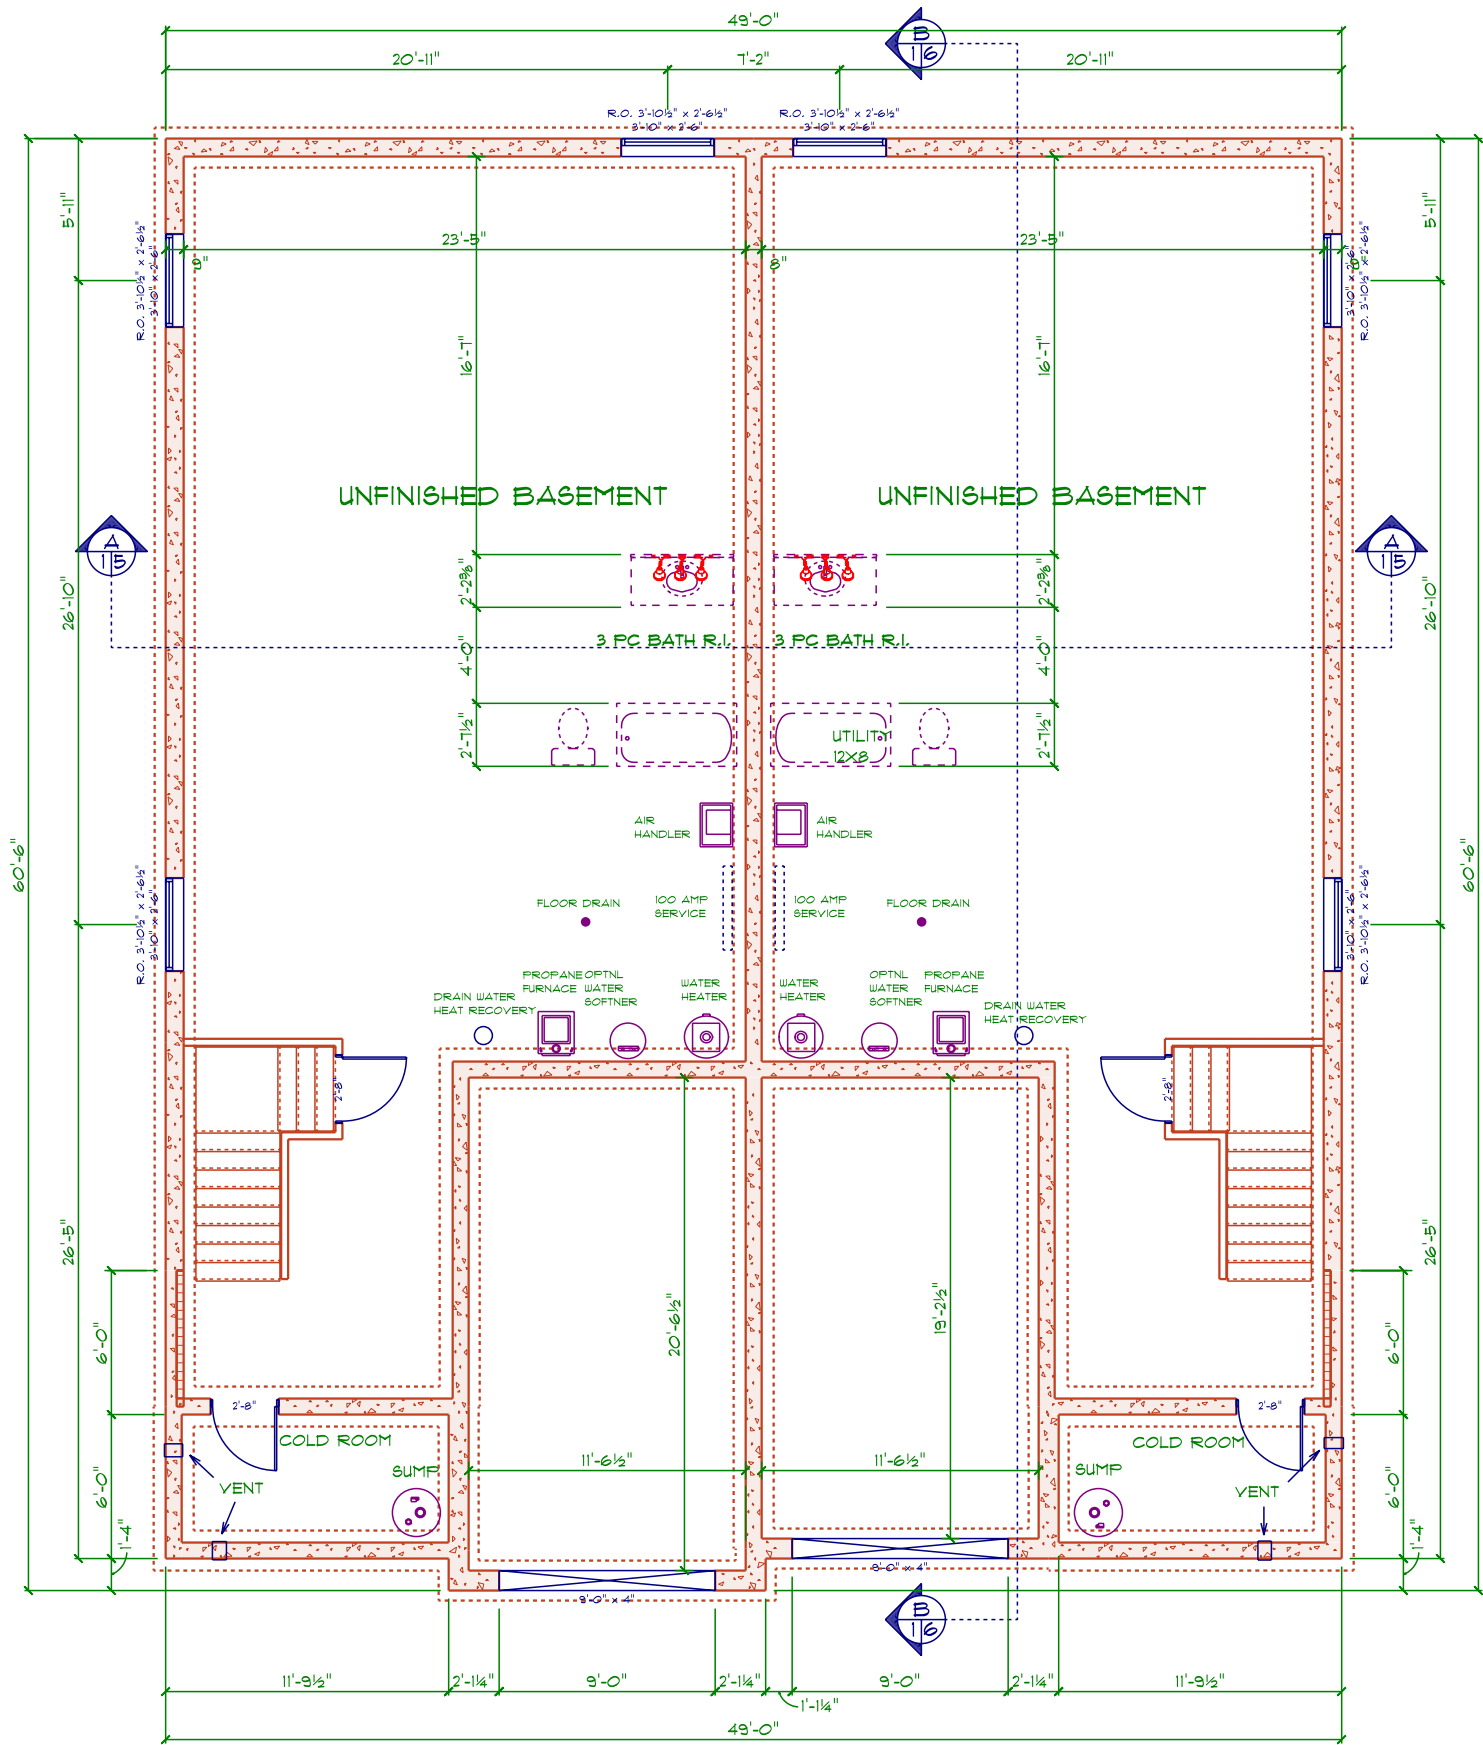


BASEMENT.


SCALE: 1/8" = 1'-0"

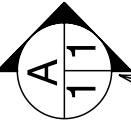

 Design • Build • General Contracting Residential & Ag Construction Office: 1020 Old Scout Place, Waterloo, ON N2J 4G8 Ph: 519.664.2642 • Fx: 519.664.3598 www.conestogocarpenters.ca sales@conestogocarpenters.ca	LOT 13 SEMI	SECTION LETTER		DRAWN BY: JM	PAGE: 1/6
		PHONE: FAX:			

MAIN FLOOR.


SCALE: 1/8" = 1'-0"

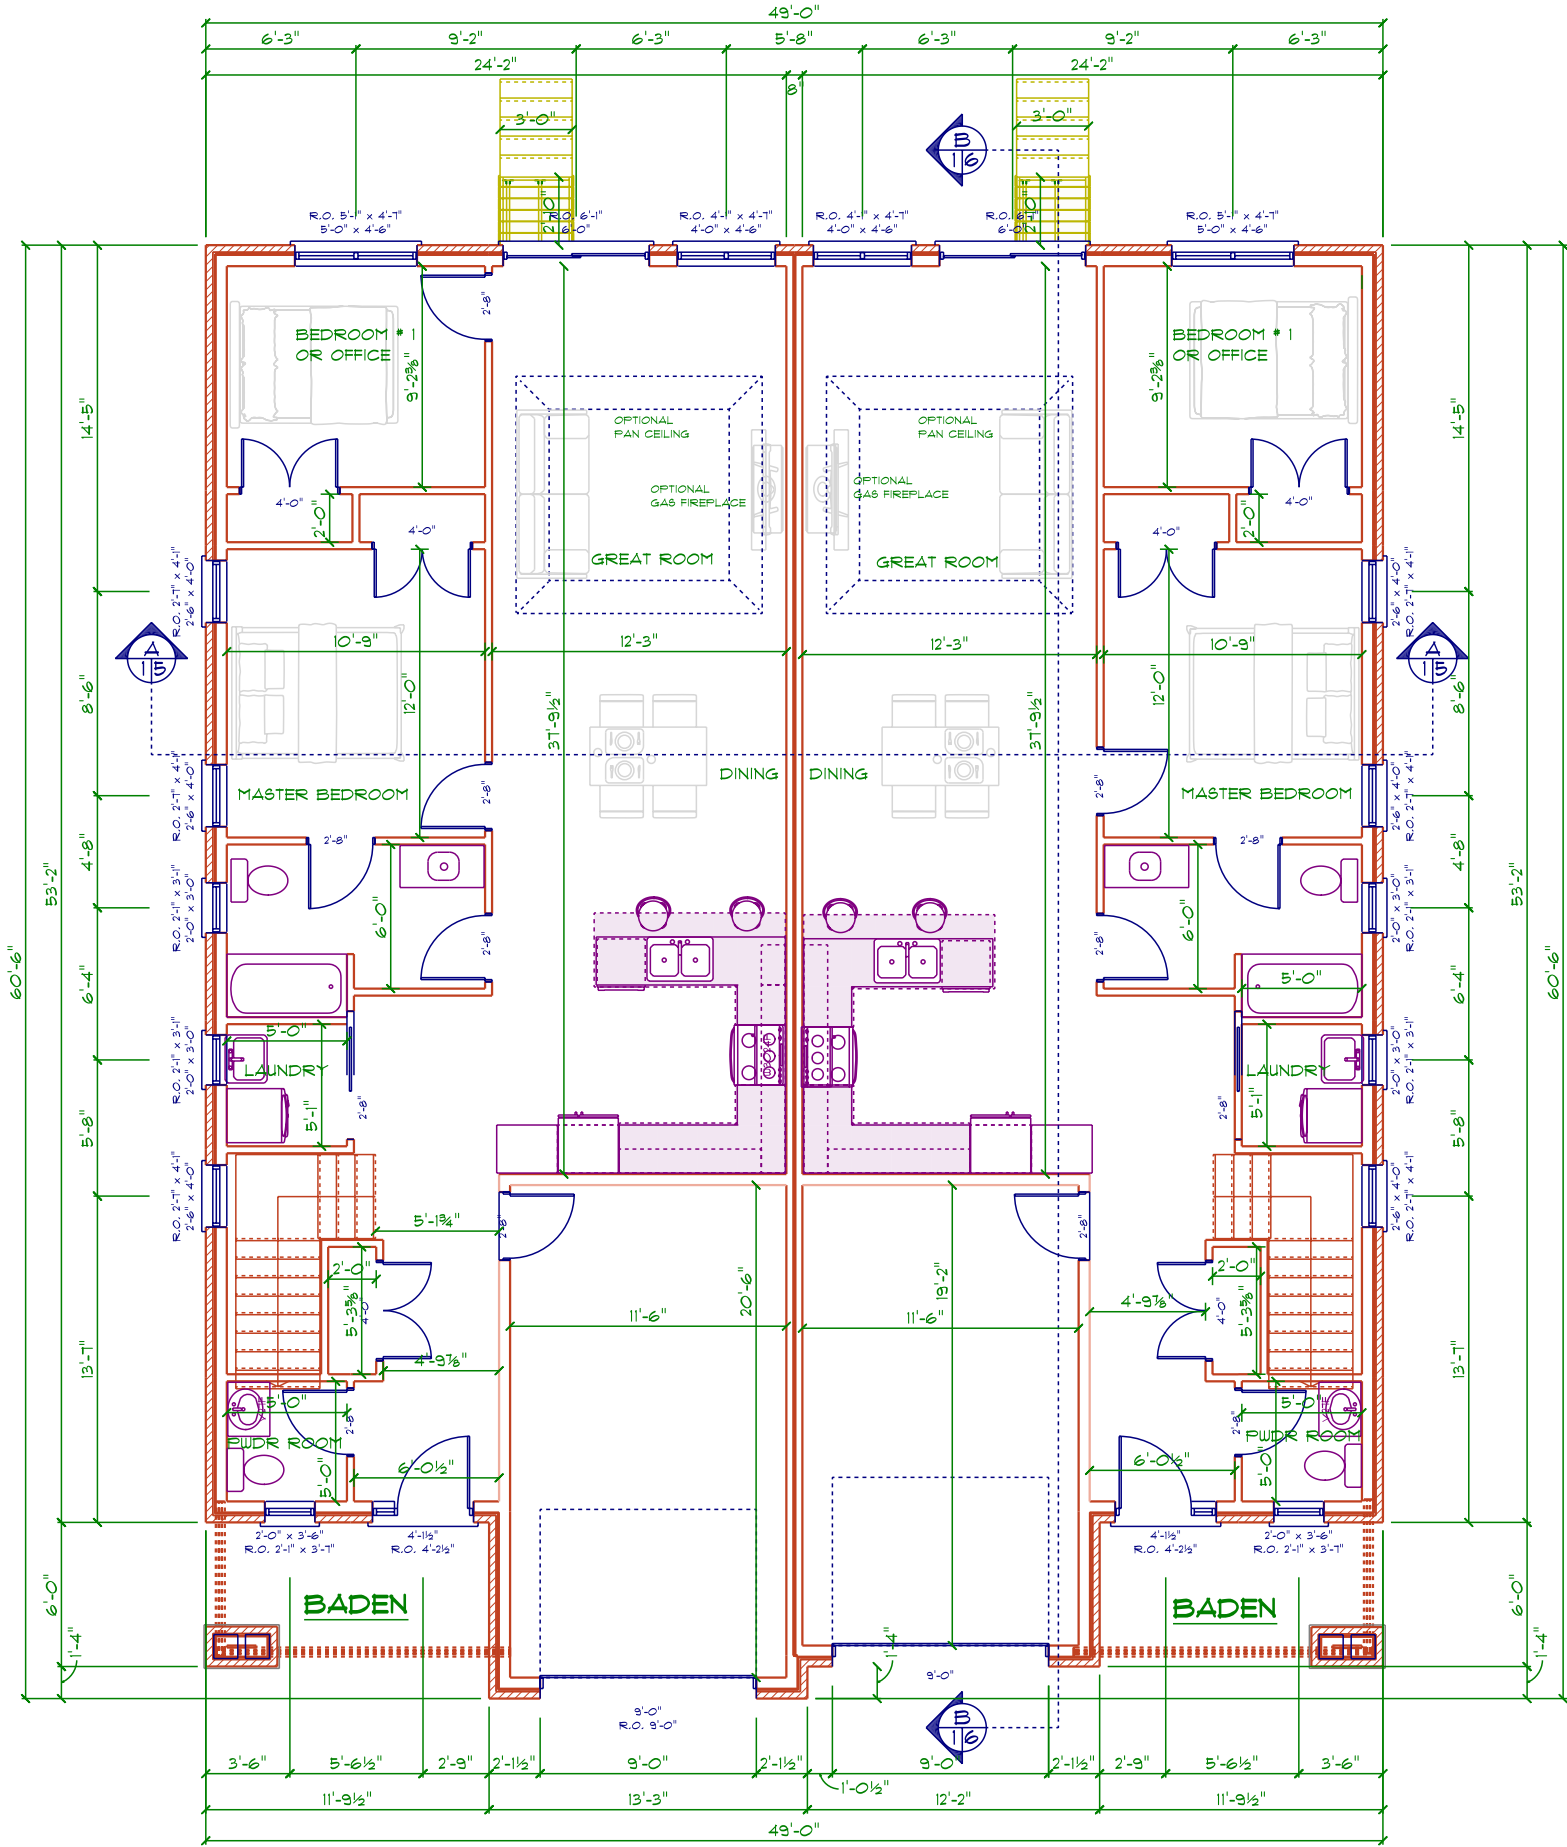

LOT 13 SEMI

PHONE:
FAX:

SECTION
LETTER

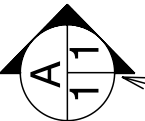

PAGE
NUMBERS

Design - Build - General Contracting | Residential & Ag Construction
Office: 1020 Old Scout Place, Waterloo, ON N2J 4G8
Ph: 519.664.2642 • Fx: 519.664.3598
www.conestogocarpenters.ca
sales@conestogocarpenters.ca



DRAWN BY: JM

SCALE: 1/8" = 1'-0"

DATE: Tuesday, December 18, 2018

PAGE: 2/6
MAIN FLOOR



Elevation Front

SCALE: 1/8" = 1'-0"



Elevation Left

SCALE: 1/8" = 1'-0"

LOT 13 SEMI

PHONE:
FAX:

DRAWN BY: JM

SCALE: 1/8" = 1'-0"


DATE: Tuesday, December 18, 2018

PAGE:

3/6

ELEVATION 1


SECTION
LETTER

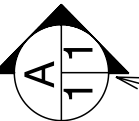

PAGE
NUMBERS

Design · Build · General Contracting | Residential & Ag Construction
Office: 1020 Old Scout Place, Waterloo, ON N2J 4G8
Ph: 519.664.2642 • Fx: 519.664.3598
www.conestogocarpenters.ca
sales@conestogocarpenters.ca



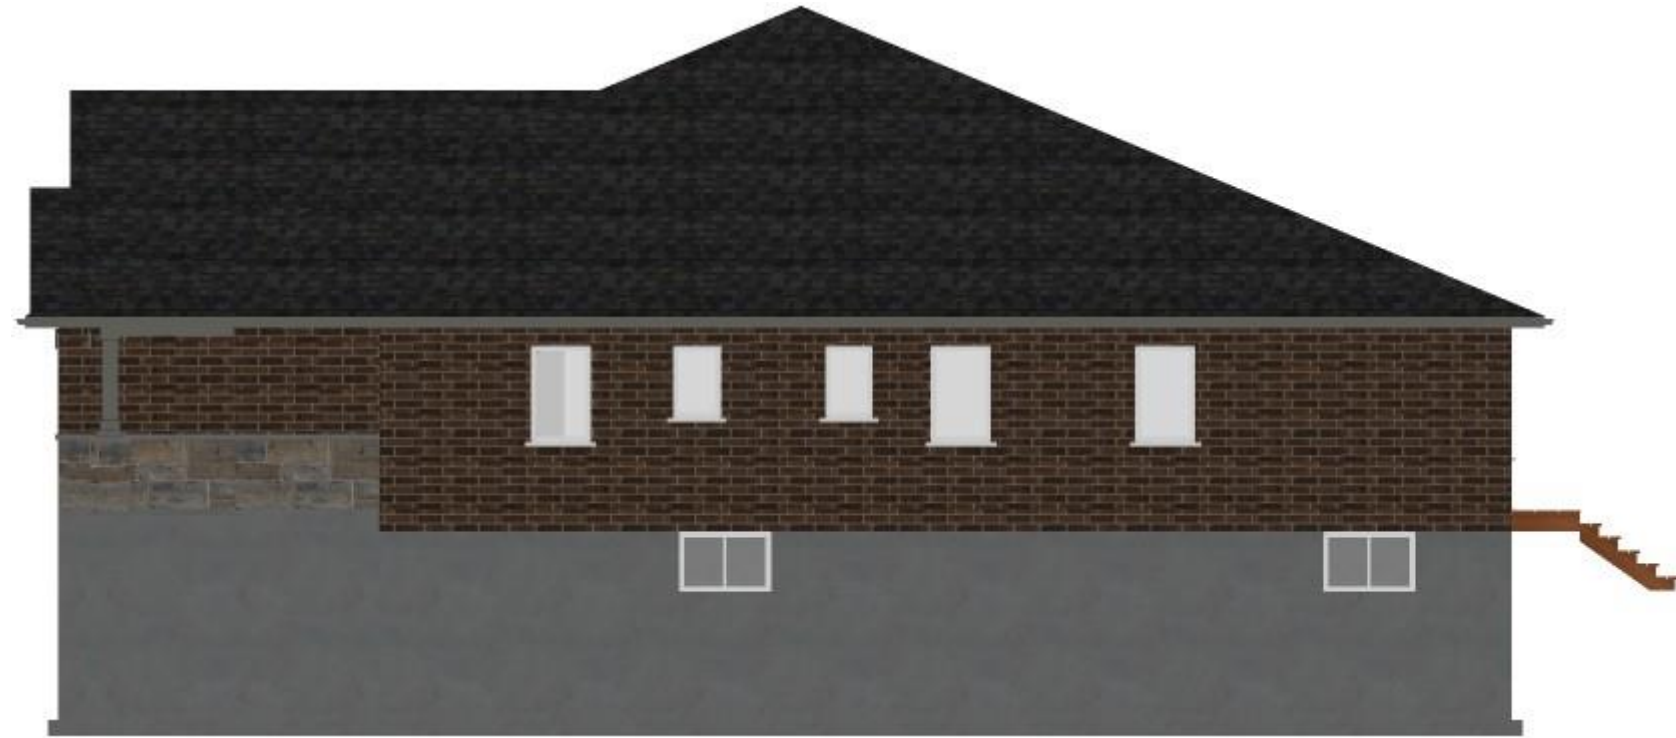


Elevation Right

SCALE: 1/8" = 1'-0"



Elevation Rear

SCALE: 1/8" = 1'-0"

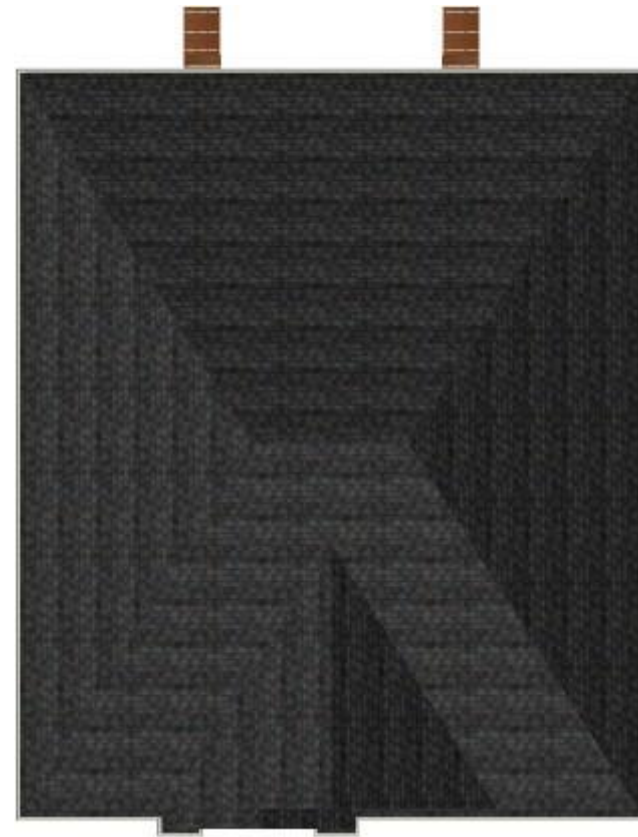

Elevation Top

SCALE: 0.0625" = 1'-0"

LOT 13 SEMI

PHONE:

FAX:

DRAWN BY: JM

SCALE: As Noted


DATE: Tuesday, December 18, 2018

PAGE:

4/6

ELEVATION 2

SECTION
LETTER

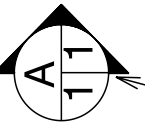

PAGE
NUMBERS

Design - Build - General Contracting | Residential & Ag Construction

Office: 1020 Old Scout Place, Waterloo, ON N2J 4G8

Ph: 519.664.2642 • Fx: 519.664.3598


www.conestogocarpenters.ca

sales@conestogocarpenters.ca






Cross Section A
SCALE: 1/4" = 1'-0"

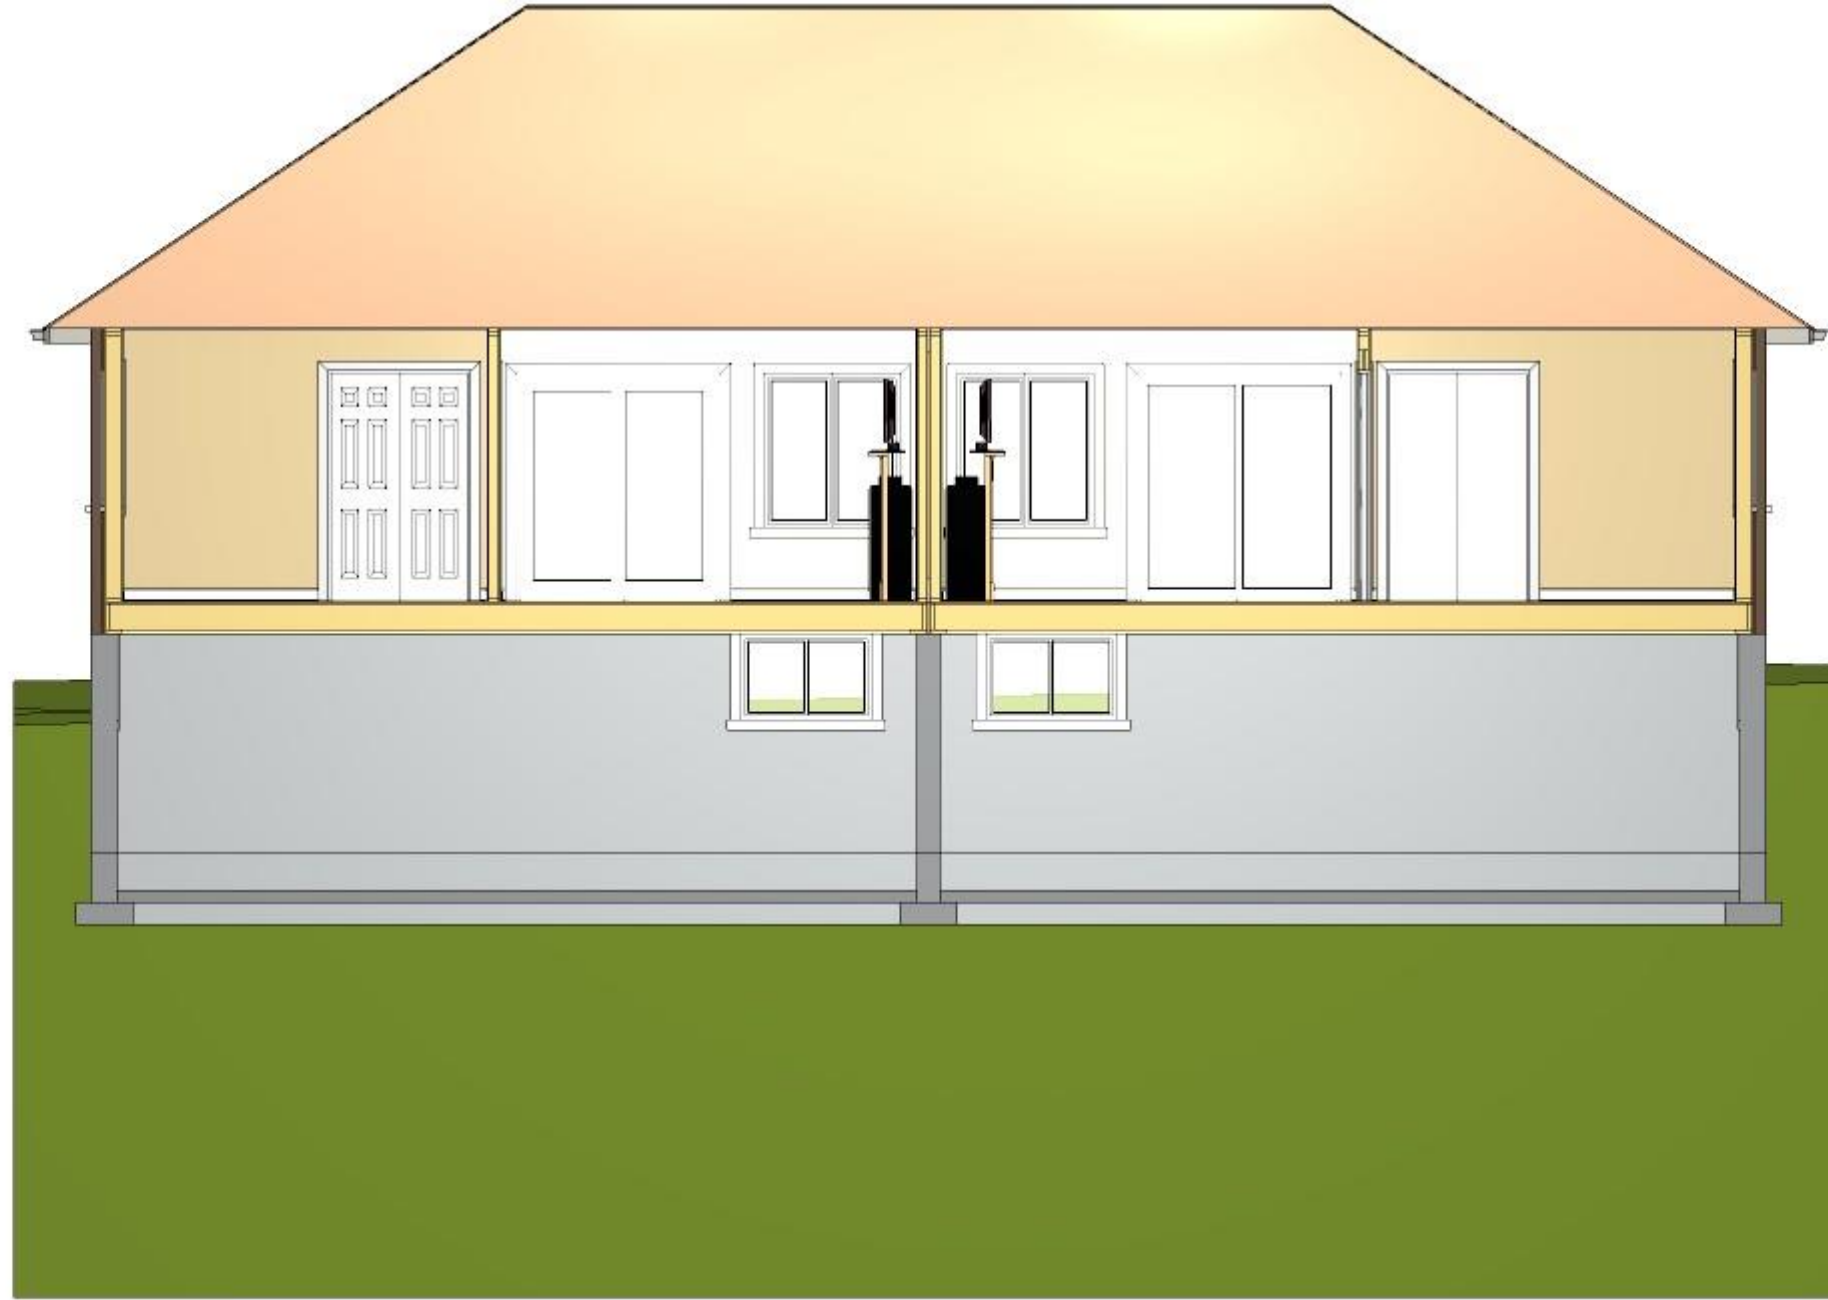

SECTION
LETTER

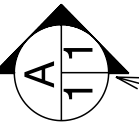

PAGE
NUMBERS

LOT 13 SEMI

PHONE:
FAX:

DRAWN BY: JM

SCALE: 1/4" = 1'-0"

DATE: Tuesday, December 18, 2018

PAGE:

5/6

CROSS SECTION A

Design · Build · General Contracting | Residential & Ag Construction

Office: 1020 Old Scout Place, Waterloo, ON N2J 4G8

Ph: 519.664.2642 • Fx: 519.664.3598

www.conestogocarpenters.ca

sales@conestogocarpenters.ca






Cross Section B
SCALE: 3/16" = 1'-0"



SECTION
LETTER

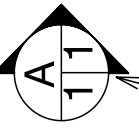

PAGE
NUMBERS

LOT 13 SEMI

PHONE:
FAX:

DRAWN BY: JM

SCALE: 3/16" = 1'-0"

DATE: Tuesday, December 18, 2018

CROSS SECTION B

PAGE:

6/6

Design - Build - General Contracting | Residential & Ag Construction
Office: 1020 Old Scout Place, Waterloo, ON N2J 4G8
Ph: 519.664.2642 • Fx: 519.664.3598
www.conestogocarpenters.ca
sales@conestogocarpenters.ca

